








 





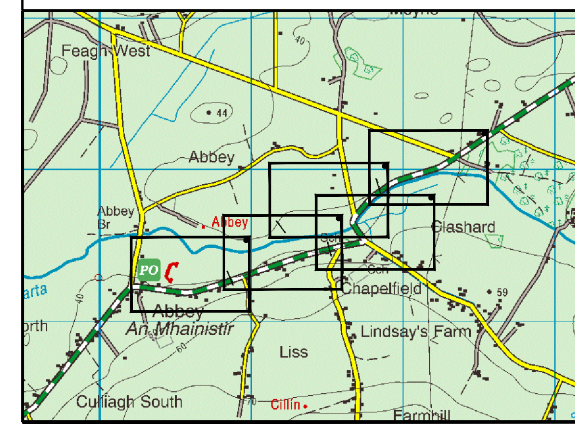
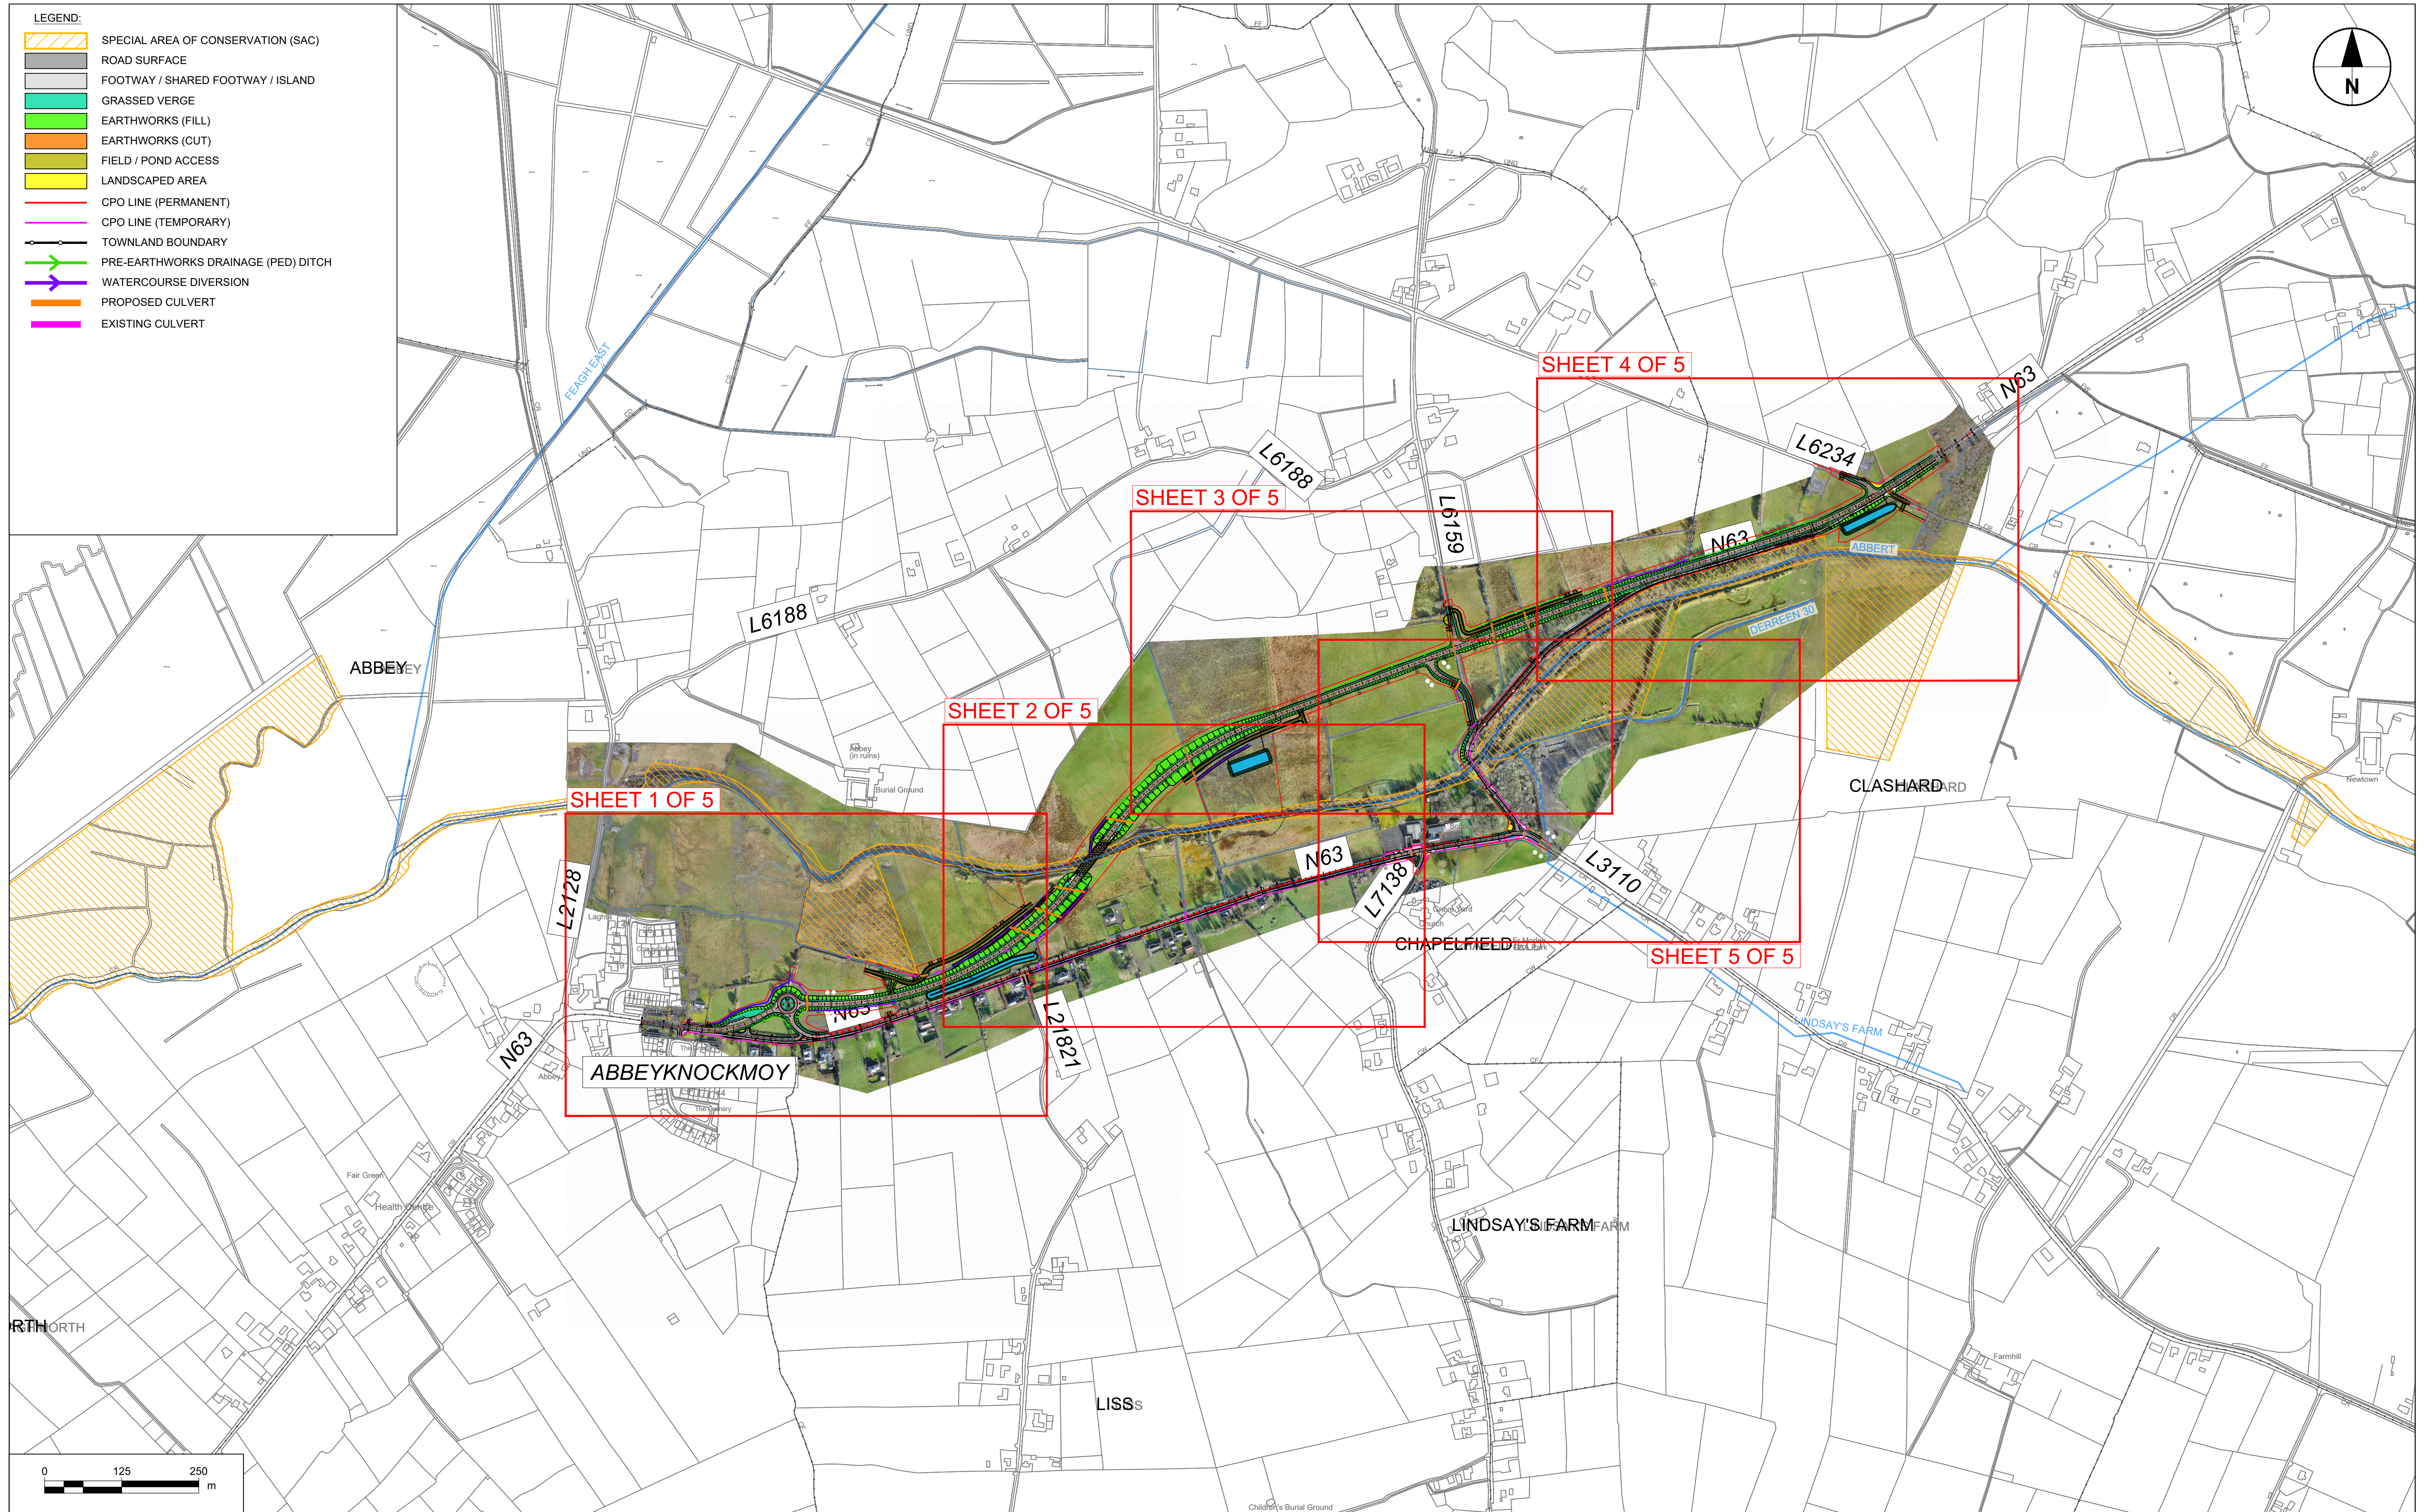
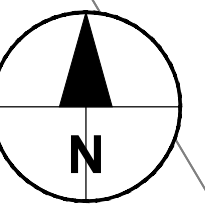


Figures - Chapter 4: Description of the Proposed Road Development

- LEGEND:**
-  SPECIAL AREA OF CONSERVATION (SAC)
 -  ROAD SURFACE
 -  FOOTWAY / SHARED FOOTWAY / ISLAND
 -  GRASSED VERGE
 -  EARTHWORKS (FILL)
 -  EARTHWORKS (CUT)
 -  FIELD / POND ACCESS
 -  LANDSCAPED AREA
 -  CPO LINE (PERMANENT)
 -  CPO LINE (TEMPORARY)
 -  TOWNLAND BOUNDARY
 -  PRE-EARTHWORKS DRAINAGE (PED) DITCH
 -  WATERCOURSE DIVERSION
 -  PROPOSED CULVERT
 -  EXISTING CULVERT



No.	Revision	Date	By	Chk'd	App'd

Roughan & O'Donovan-AECOM Alliance


















AECOM




Roughan & O'Donovan

Arena House
Arena Road
Sandyford
Dublin 18
Ireland
T +353 (0)1 238 3100
www.aecom.com

Drawn AC	Designed LB	Checked PC	Approved EG	Suitability Code - Description S2 - Information/Planning
-------------	----------------	---------------	----------------	---

Project Title N63 LISS TO ABBEY REALIGNMENT SCHEME	
Drawing Title FIGURE A4.1 - GENERAL ARRANGEMENT PLAN - SHEET LAYOUT	
Project N63	Originator ACM
Phase PH03	Series 0000
Type DR	Dept HW
Number 0010	
Scale: 1:5000 @A1 / 1:10000 @A3	Date: FEB 2022
Job No: 60597858	Rev: 0

- LEGEND:**
-  SPECIAL AREA OF CONSERVATION (SAC)
 -  ROAD SURFACE
 -  FOOTWAY / SHARED FOOTWAY / ISLAND
 -  GRASSED VERGE
 -  EARTHWORKS (FILL)
 -  EARTHWORKS (CUT)
 -  FIELD / POND ACCESS
 -  LANDSCAPED AREA
 -  CPO LINE (PERMANENT)
 -  CPO LINE (TEMPORARY)
 -  TOWNLAND BOUNDARY
 -  PRE-EARTHWORKS DRAINAGE (PED) DITCH
 -  WATERCOURSE DIVERSION
 -  PROPOSED CULVERT
 -  EXISTING CULVERT

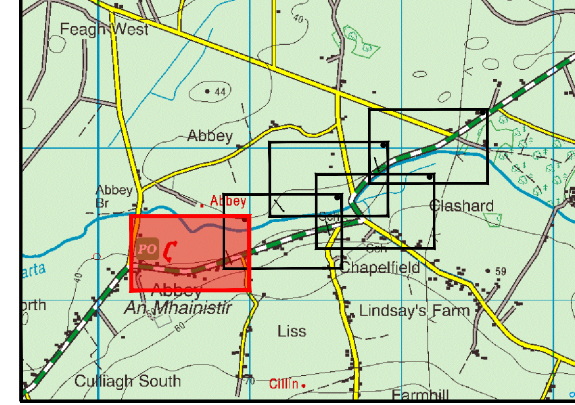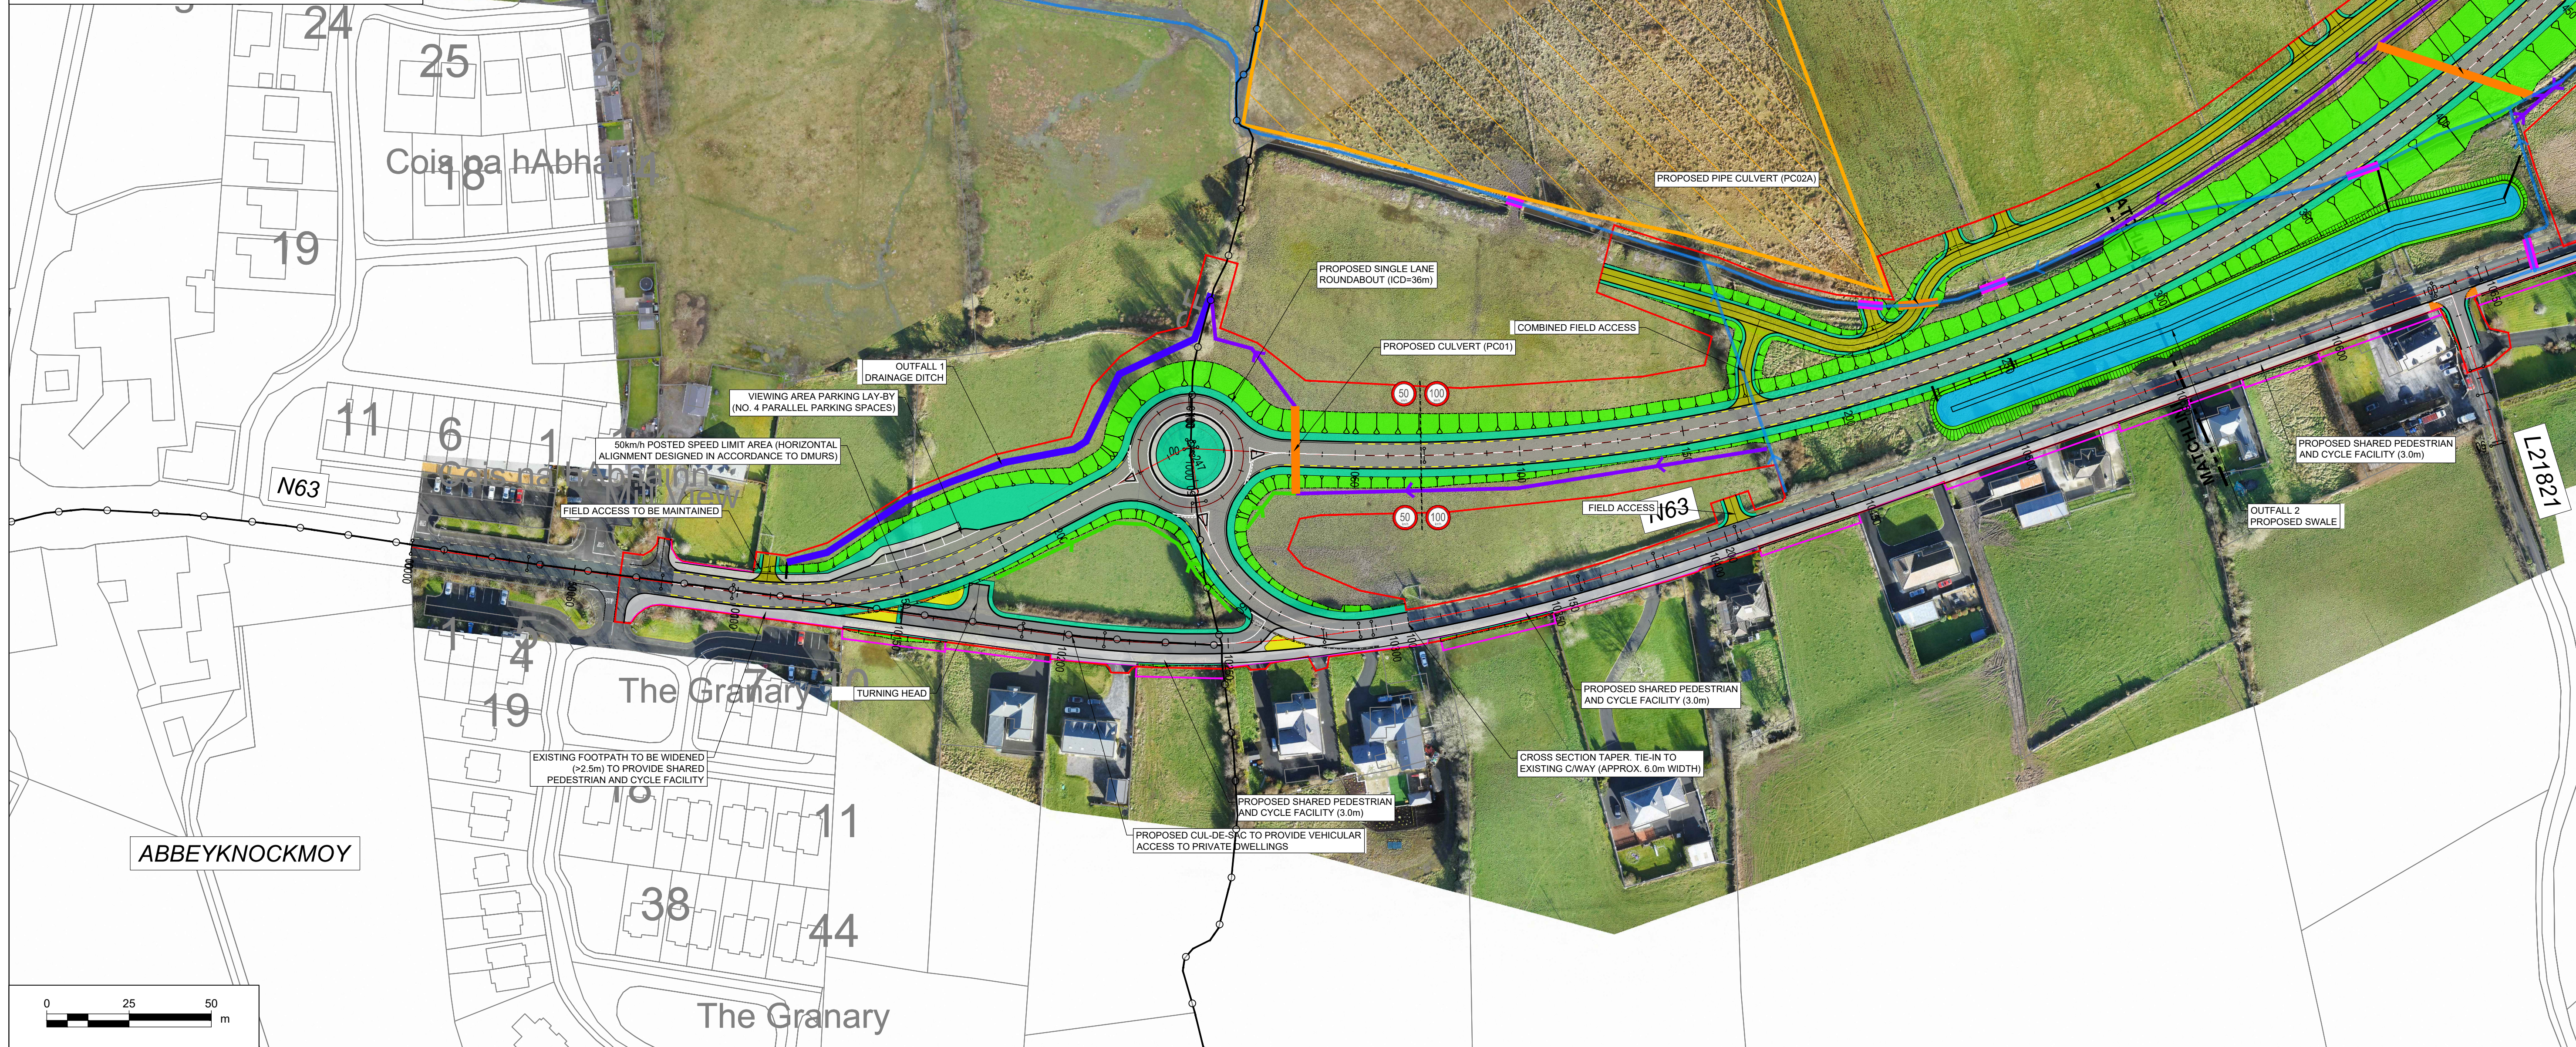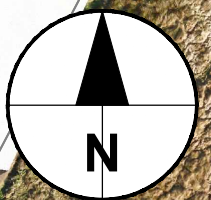

No.	Revision	Date	By	Chk'd	App'd

Roughan & O'Donovan-AECOM Alliance

ROD
ROUGHAN & O'DONOVAN

AECOM

AECOM
Roughan & O'Donovan
Adelphi Plaza
Georges Street Upper
Dun Laoghaire
Co. Dublin
Ireland
T +353 (0)1 238 3100
www.aecom.com


 






 






Roughan & O'Donovan
Arena House
Arena Road
Sandyford
Dublin 18
Ireland
T +353 (0)1 234 0800
www.rod.ie




Drawn: AC, Designed: LB, Checked: PC, Approved: EG

 S2 - Information/Planning

Project Title		N63 LISS TO ABBEY REALIGNMENT SCHEME			
Drawing Title		FIGURE A4.2 - GENERAL ARRANGEMENT PLAN - SHEET 1 OF 5			
Project	Originator	Phase	Series	Type	Dept
N63	ACM	PH03	0000	DR	HW
Number					
Scale:	1:1000 @A1 / 1:2000 @A3	Date:	FEB 2022	Job No:	60597858
Rev:	0				

DO NOT SCALE USE FIGURED DIMENSIONS ONLY

- LEGEND:**
-  SPECIAL AREA OF CONSERVATION (SAC)
 -  ROAD SURFACE
 -  FOOTWAY / SHARED FOOTWAY / ISLAND
 -  GRASSED VERGE
 -  EARTHWORKS (FILL)
 -  EARTHWORKS (CUT)
 -  FIELD / POND ACCESS
 -  LANDSCAPED AREA
 -  CPO LINE (PERMANENT)
 -  CPO LINE (TEMPORARY)
 -  TOWNLAND BOUNDARY
 -  PRE-EARTHWORKS DRAINAGE (PED) DITCH
 -  WATERCOURSE DIVERSION
 -  PROPOSED CULVERT
 -  EXISTING CULVERT

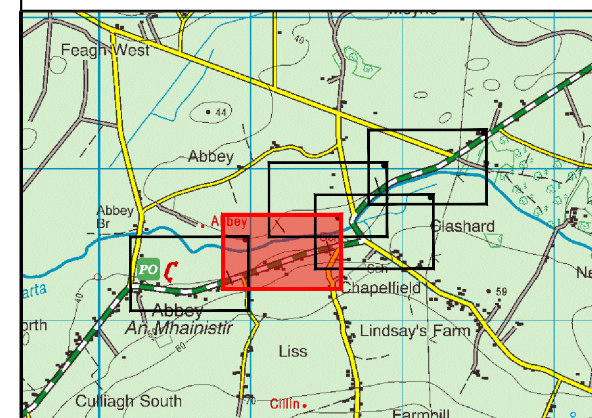 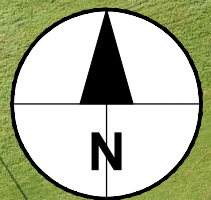

No.	Revision	Date	By	Chk'd	App'd

Roughan & O'Donovan-AECOM Alliance

ROD
ROUGHAN & O'DONOVAN

AECOM

AECOM
Adelphi Plaza
Georges Street Upper
Dun Laoghaire
Co. Dublin
Ireland
T +353 (0)1 238 3100
www.aecom.com


 













Roughan & O'Donovan
Arena House
Arena Road
Sandyford
Dublin 18
Ireland
T +353 (0)1 234 0800
www.rod.ie



 
Drawn: LB, Designed: LB, Checked: PC, Approved: EG

Suitability Code - Description: S2 - Information/Planning

Project Title		N63 LISS TO ABBEY REALIGNMENT SCHEME			
Drawing Title		FIGURE A4.3 - GENERAL ARRANGEMENT PLAN - SHEET 2 OF 5			
Project	Originator	Phase	Series	Type	Dept Number
N63	ACM	PH03	0000	DR - HW	0012
Scale: 1:1000 @A1 / 1:2000 @A3		Date: FEB 2022	Job No: 60597858	Rev: 0	

DO NOT SCALE USE FIGURED DIMENSIONS ONLY

- LEGEND:**
-  SPECIAL AREA OF CONSERVATION (SAC)
 -  ROAD SURFACE
 -  FOOTWAY / SHARED FOOTWAY / ISLAND
 -  GRASSED VERGE
 -  EARTHWORKS (FILL)
 -  EARTHWORKS (CUT)
 -  FIELD / POND ACCESS
 -  LANDSCAPED AREA
 -  CPO LINE (PERMANENT)
 -  CPO LINE (TEMPORARY)
 -  TOWNLAND BOUNDARY
 -  PRE-EARTHWORKS DRAINAGE (PED) DITCH
 -  WATERCOURSE DIVERSION
 -  PROPOSED CULVERT
 -  EXISTING CULVERT

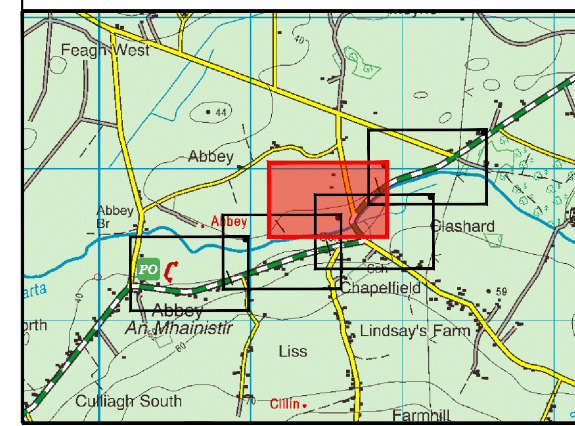 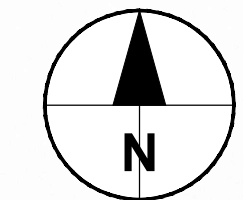

No.	Revision	Date	By	Chk'd	App'd

Roughan & O'Donovan-AECOM Alliance

ROD
ROUGHAN & O'DONOVAN










 





AECOM




AECOM
Roughan & O'Donovan
Arena House
Georges Street Upper
Dun Laoghaire
Co. Dublin
Ireland
T +353 (0)1 238 3100
www.aecom.com

Roughan & O'Donovan
Arena House
Arena Road
Sandyford
Dublin 18
Ireland
T +353 (0)1 294 0800
www.rod.ie

Drawn: AC, Designed: LB, Checked: PC, Approved: EG, Suitability Code - Description: S2 - Information/Planning

Project Title		N63 LISS TO ABBEY REALIGNMENT SCHEME					
Drawing Title		FIGURE A4.4 - GENERAL ARRANGEMENT PLAN - SHEET 3 OF 5					
Project	Originator	Phase	Series	Type	Dept.	Number	
N63	ACM	PH03	0000	DR	HW	0013	
Scale: 1:1000 @A1 / 1:2000 @A3		Date: FEB 2022	Job No: 60597858		Rev: 0		

- LEGEND:**
-  SPECIAL AREA OF CONSERVATION (SAC)
 -  ROAD SURFACE
 -  FOOTWAY / SHARED FOOTWAY / ISLAND
 -  GRASSED VERGE
 -  EARTHWORKS (FILL)
 -  EARTHWORKS (CUT)
 -  FIELD / POND ACCESS
 -  LANDSCAPED AREA
 -  CPO LINE (PERMANENT)
 -  CPO LINE (TEMPORARY)
 -  TOWNLAND BOUNDARY
 -  PRE-EARTHWORKS DRAINAGE (PED) DITCH
 -  WATERCOURSE DIVERSION
 -  PROPOSED CULVERT
 -  EXISTING CULVERT

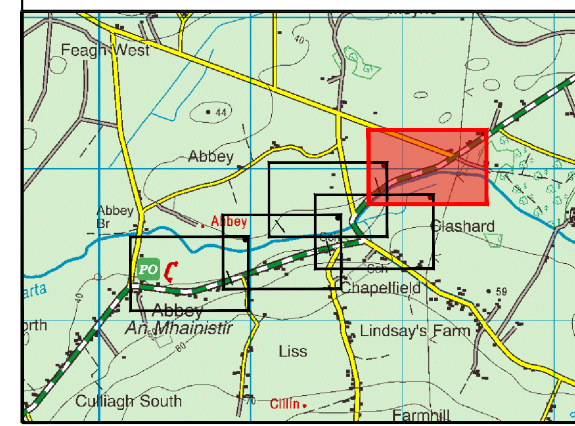 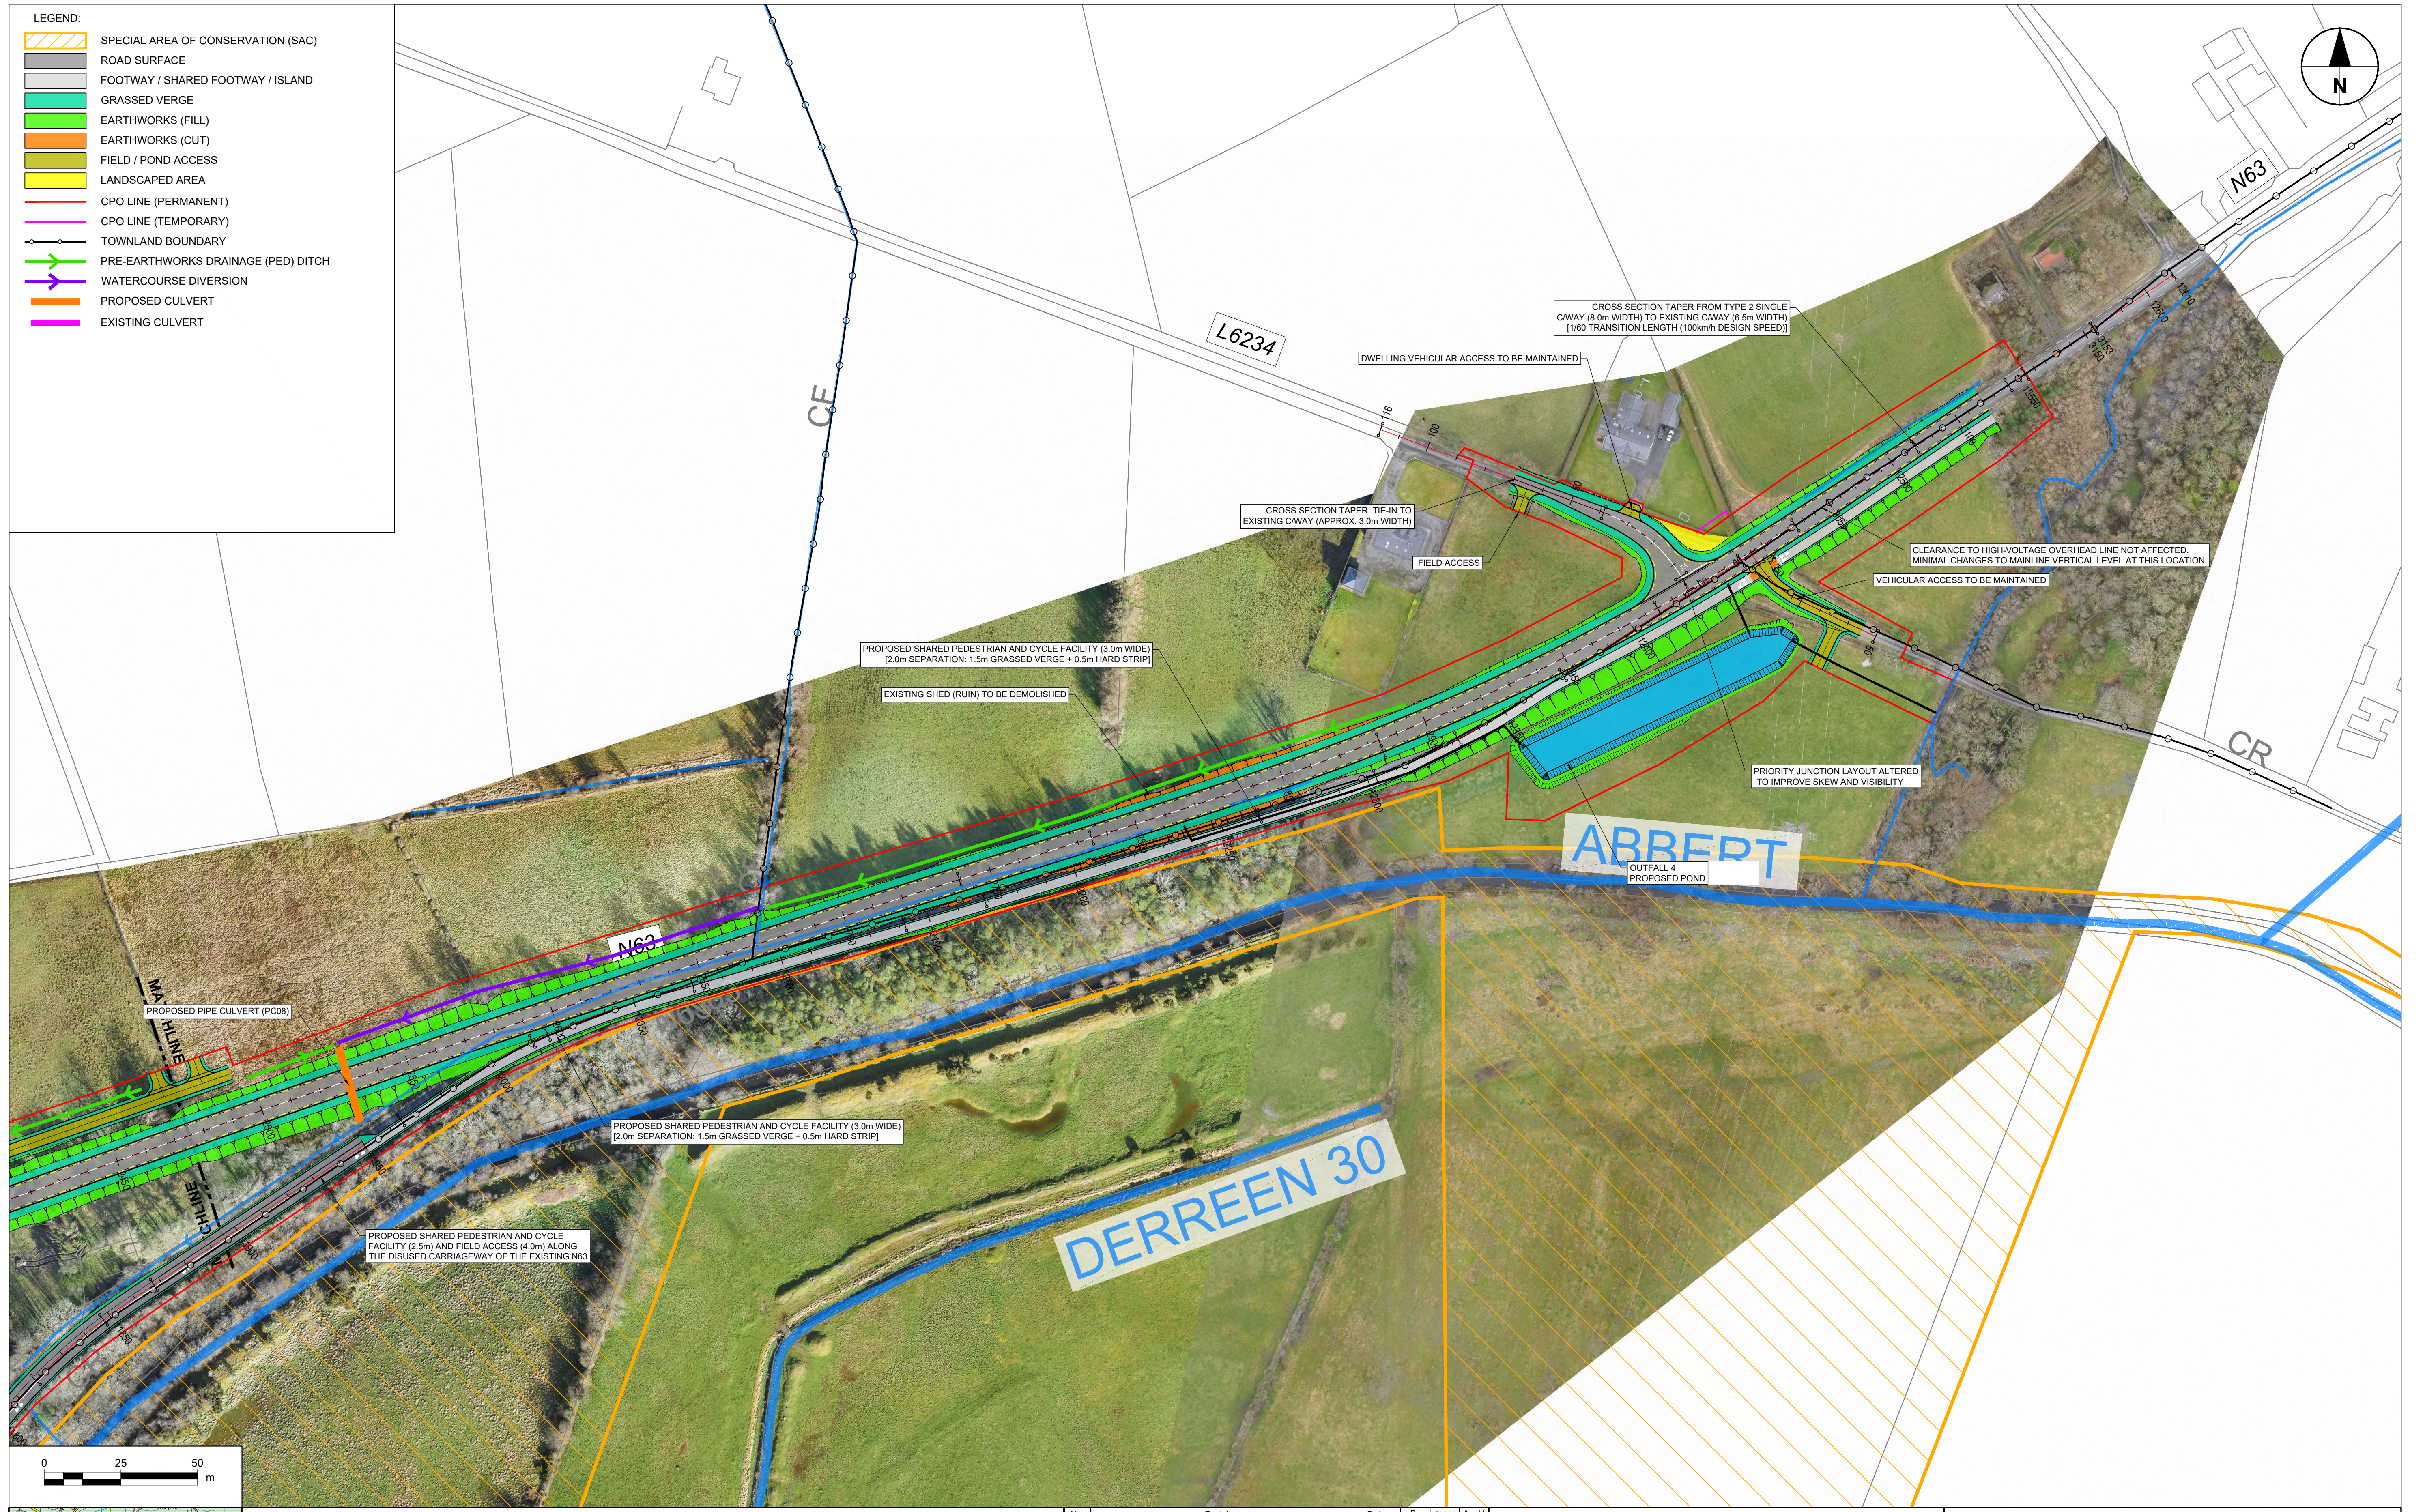

No.	Revision	Date	By	Chk'd	App'd

Roughan & O'Donovan-AECOM Alliance

ROD
ROUGHAN & O'DONOVAN
















AECOM



AECOM Roughan & O'Donovan
Adelphi Plaza
Georges Street Upper
Dun Laoghaire
Co. Dublin
Ireland
T +353 (0)1 238 3100
www.aecom.com

Roughan & O'Donovan
Arena House
Arena Road
Sandyford
Dublin 18
Ireland
T +353 (0)1 294 0800
www.rod.ie

Drawn: AC, Designed: LB, Checked: PC, Approved: EG
S2 - Information/Planning

Project Title		N63 LISS TO ABBEY REALIGNMENT SCHEME				
Drawing Title		FIGURE A4.5 - GENERAL ARRANGEMENT PLAN - SHEET 4 OF 5				
Project	Originator	Phase	Series	Type	Dept	Number
N63	ACM	PH03	0000	DR	HW	0014
Scale: 1:1000 @A1 / 1:2000 @A3		Date: FEB 2022	Job No: 60597858	Rev: 0		

- LEGEND:**
-  SPECIAL AREA OF CONSERVATION (SAC)
 -  ROAD SURFACE
 -  FOOTWAY / SHARED FOOTWAY / ISLAND
 -  GRASSED VERGE
 -  EARTHWORKS (FILL)
 -  EARTHWORKS (CUT)
 -  FIELD / POND ACCESS
 -  LANDSCAPED AREA
 -  CPO LINE (PERMANENT)
 -  CPO LINE (TEMPORARY)
 -  TOWNLAND BOUNDARY
 -  PRE-EARTHWORKS DRAINAGE (PED) DITCH
 -  WATERCOURSE DIVERSION
 -  PROPOSED CULVERT
 -  EXISTING CULVERT

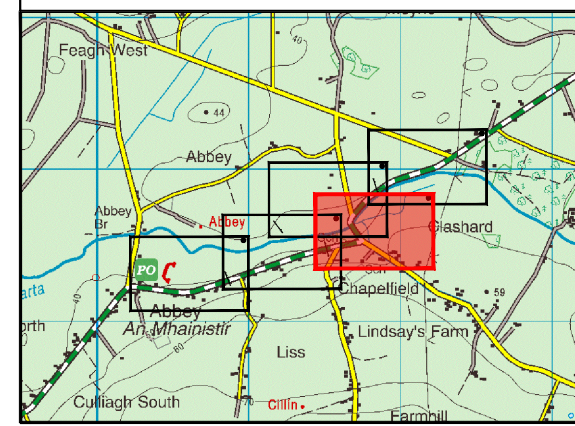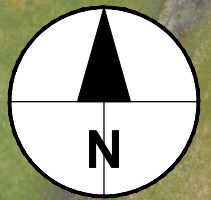

No.	Revision	Date	By	Chkd	App'd

Roughan & O'Donovan-AECOM Alliance

ROD
ROUGHAN & O'DONOVAN

AECOM


AECOM
Adelphi Plaza
Georges Street Upper
Dun Laoghaire
Co. Dublin
Ireland
T +353 (0)1 238 3100
www.aecom.com

Roughan & O'Donovan
Arena House
Arena Road
Sandyford
Dublin 18
Ireland
T +353 (0)1 234 0800
www.rod.ie


Drawn: AC, Designed: LB, Checked: PC, Approved: EG

Suitability Code - Description: S2 - Information/Planning


Project Title		N63 LISS TO ABBEY REALIGNMENT SCHEME			
Drawing Title		FIGURE A4.6 - GENERAL ARRANGEMENT PLAN - SHEET 5 OF 5			
Project	Originator	Phase	Series	Type	Dept Number
N63	- ACM	- PH03	- 0000	- DR	- HW - 0015
Scale: 1:1000 @A1 / 1:2000 @A3		Date: FEB 2022	Job No: 60597858	Rev: 0	

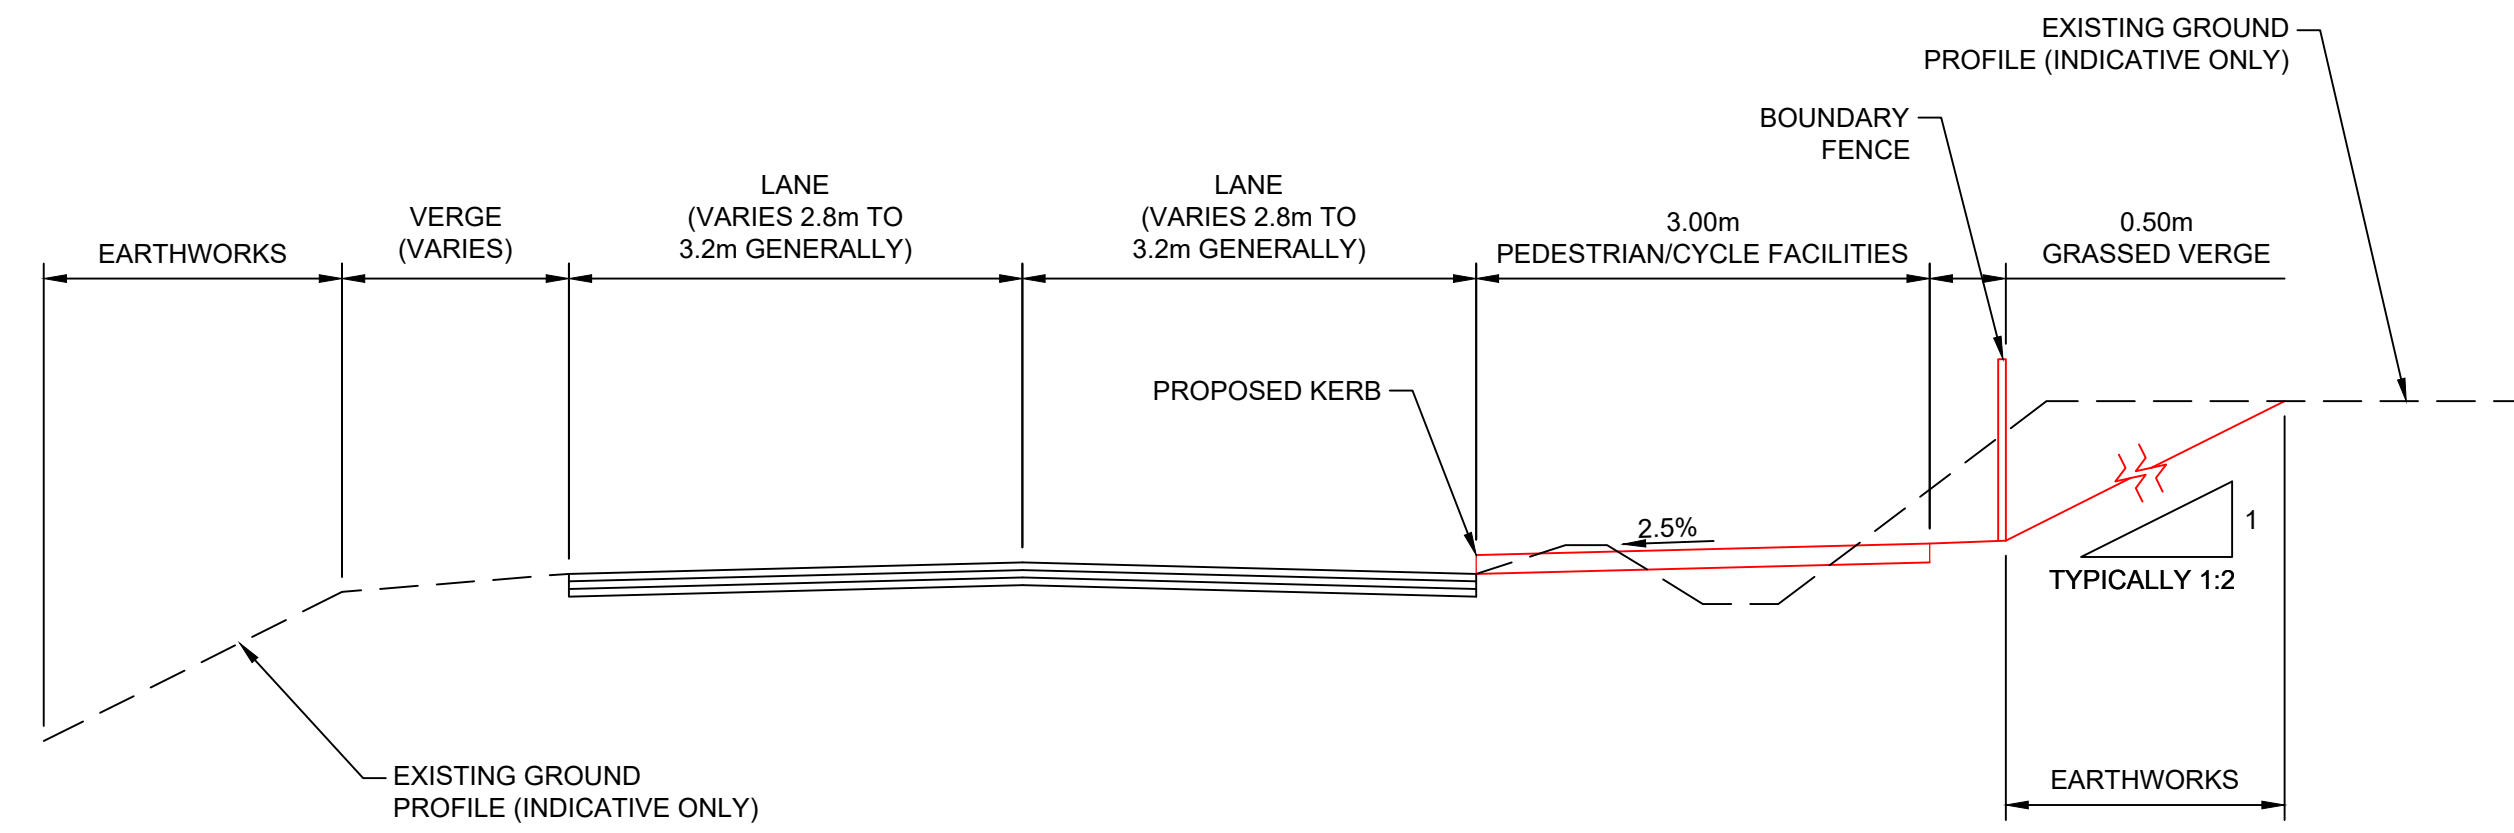

**TYPICAL CROSS SECTION - EXISTING N63
(PROPOSED PEDESTRIAN/CYCLE FACILITIES - AGRICULTURAL LAND)**

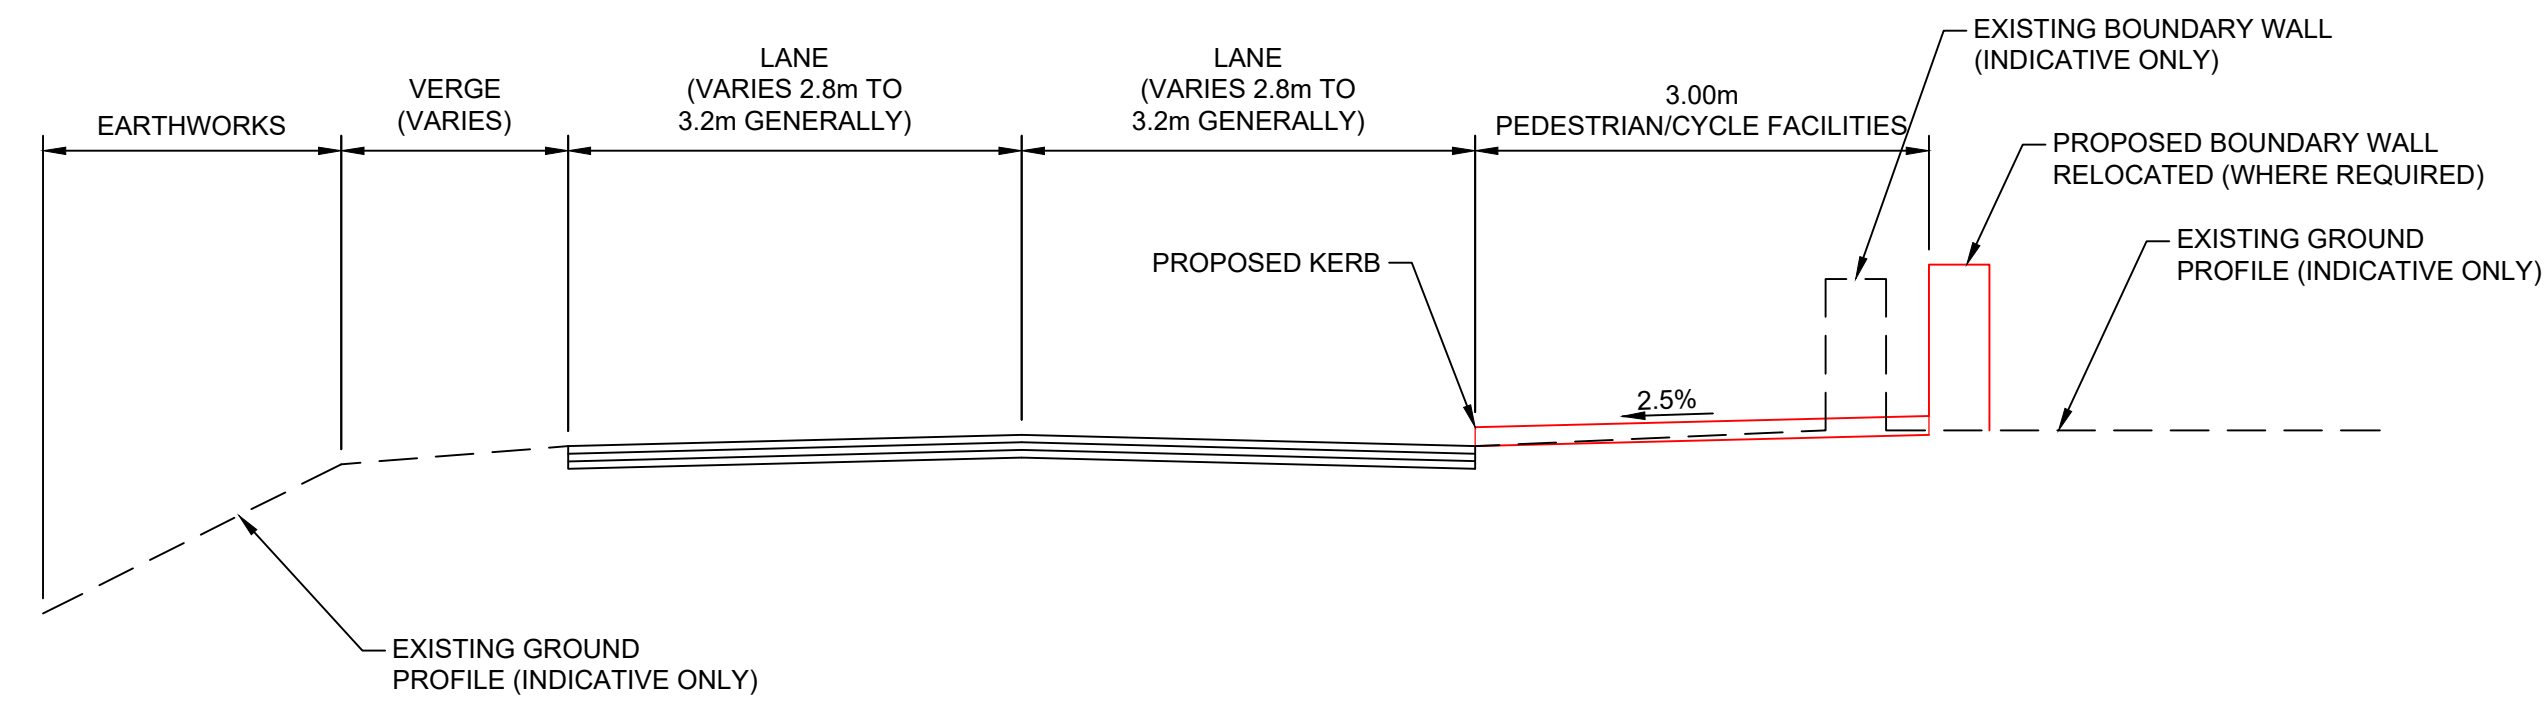

**TYPICAL CROSS SECTION - EXISTING N63
(PROPOSED PEDESTRIAN/CYCLE FACILITIES - RESIDENTIAL PROPERTIES)**

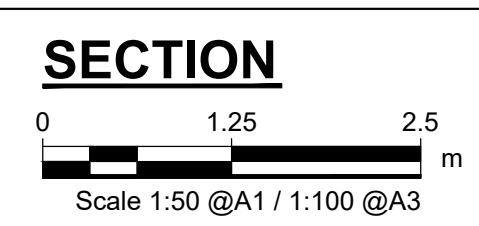

No.	Revision	Date	By	Chk'd	App'd

Roughan & O'Donovan-AECOM Alliance



ROD AECOM

AECOM Roughan & O'Donovan
 Adelphi Plaza
 Georges Street Upper
 Dun Laoghaire
 Co. Dublin
 Ireland
 T +353 (0)1 238 3100
 www.aecom.com

Roughan & O'Donovan
 Arena House
 Arena Road
 Sandymount
 Dublin 18
 Ireland
 T +353 (0)1 294 0800
 www.rod.ie


Drawn	Designed	Checked	Approved	Suitability Code - Description
AC	LB	LB	EG	S2 - Information/Planning

Project Title		N63 LISS TO ABBEY REALIGNMENT SCHEME			
Drawing Title		FIGURE A4.8 - TEMPLATE CROSS SECTIONS - SHEET 2 OF 2			
Project	Originator	Phase	Series	Type	Dept. Number
N63	ACM	PH03	0100	DR - HW	0102
Scale:	1:50 @A1 / 1:100 @A3	Date:	FEB 2022	Job No:	60597858 Rev: 0


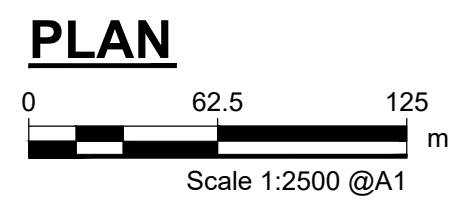
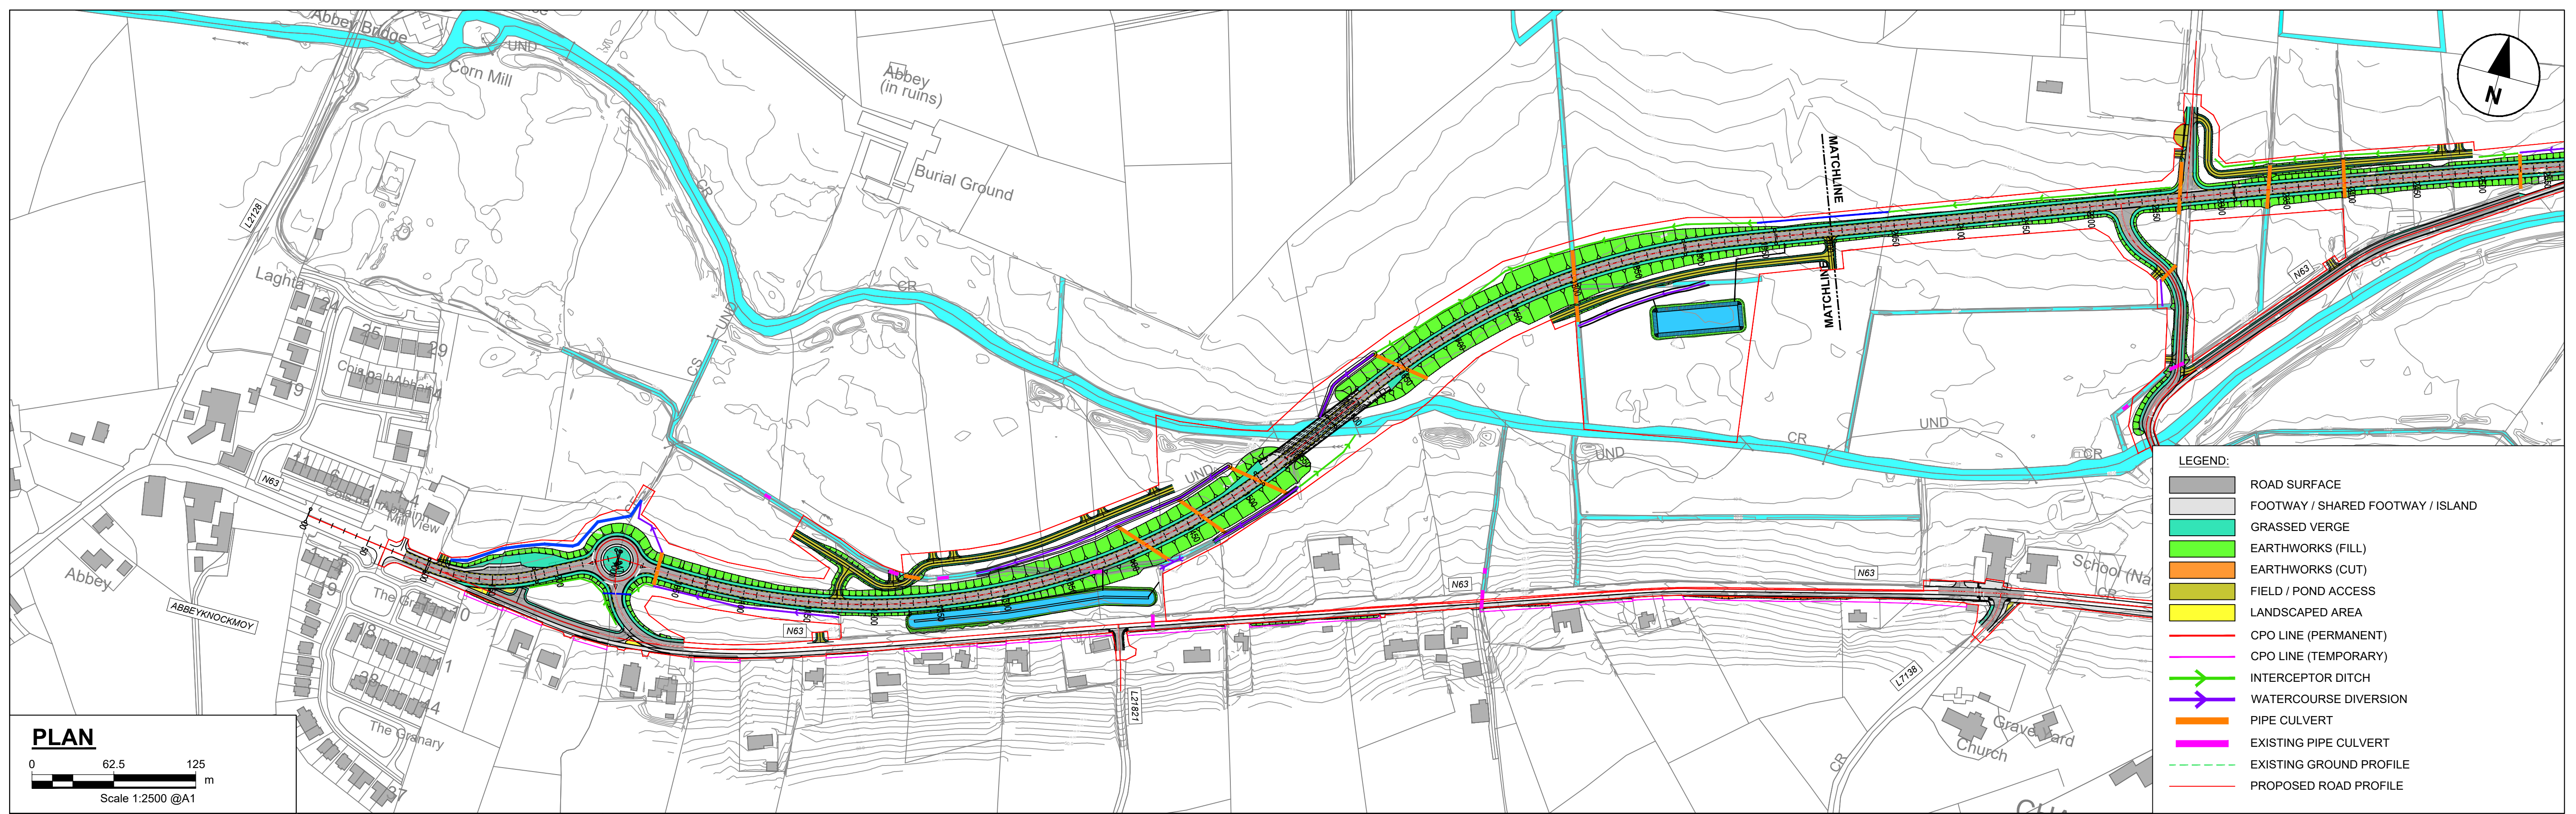


- LEGEND:**
- ROAD SURFACE
 - FOOTWAY / SHARED FOOTWAY / ISLAND
 - GRASSED VERGE
 - EARTHWORKS (FILL)
 - EARTHWORKS (CUT)
 - FIELD / POND ACCESS
 - LANDSCAPED AREA
 - CPO LINE (PERMANENT)
 - CPO LINE (TEMPORARY)
 - INTERCEPTOR DITCH
 - WATERCOURSE DIVERSION
 - PIPE CULVERT
 - EXISTING PIPE CULVERT
 - EXISTING GROUND PROFILE
 - PROPOSED ROAD PROFILE

ALIGNMENT_A01 LONGSECTION
SCALE: H 1:2500,V 1:250

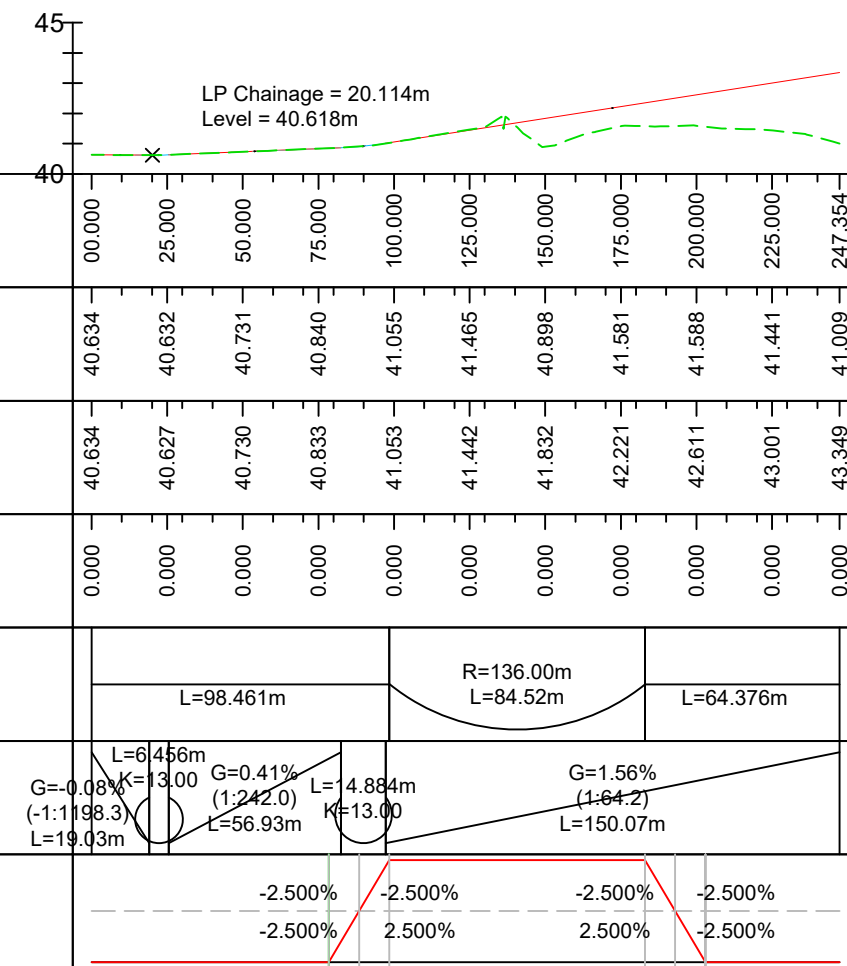

ALIGNMENT_A02 LONGSECTION
SCALE: H 1:2500,V 1:250

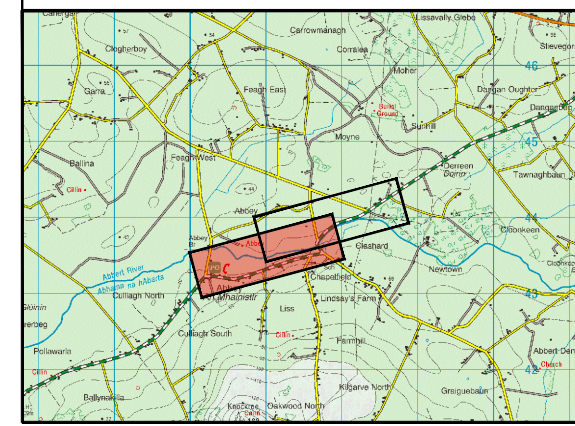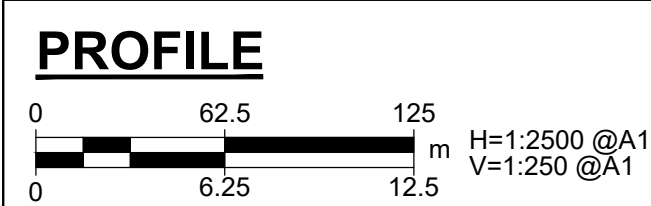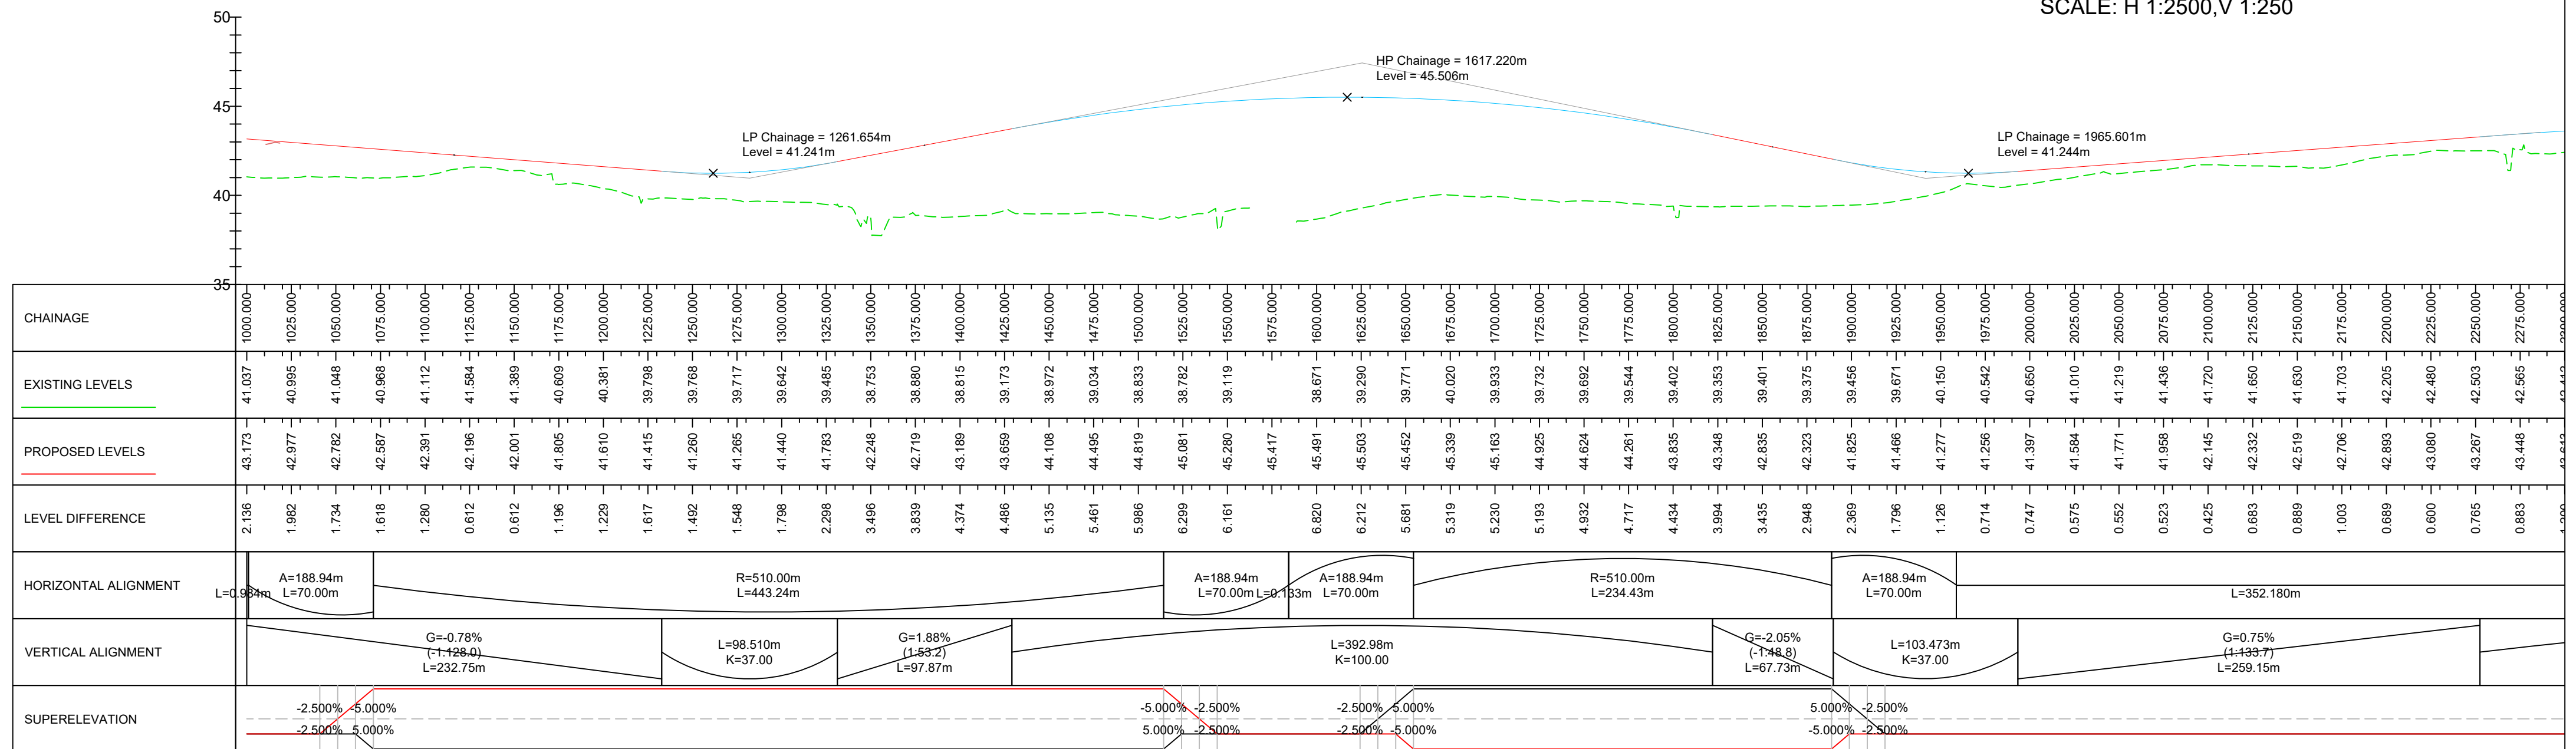

No.	Revision	Date	By	Chkd	App'd

Roughan & O'Donovan-AECOM Alliance

ROD AECOM

AECOM Roughan & O'Donovan
Adelphi Plaza
Georges Street Upper
Dun Laoghaire
Co. Dublin
Ireland
T +353 (0)1 238 3100
www.aecom.com

Roughan & O'Donovan
Arena House
Arena Road
Sandyford
Dublin 18
Ireland
T +353 (0)1 234 0800
www.rod.ie

Drawn: AC, Designed: LB, Checked: LB, Approved: EG, Suitability Code - Description: S2 - Information/Planning

N63 LISS TO ABBEY REALIGNMENT SCHEME

FIGURE A4.9 - MAINLINE PLAN AND PROFILE - SHEET 1 OF 2

Project	Originator	Phase	Series	Type	Dept	Number
N63	ACM	PH03	0100	DR	HW	0111

Scale: AS SHOWN Date: FEB 2022 Job No: 60597858 Rev: 0

