

General Notes:
To be read in conjunction with the Architect's Specifications, the Engineer's Drawings and Specifications and the Works Requirements Generally.

New Internal Floors – Polished concrete to expose aggregate, refer to architects specification.


Existing walls of courthouse – Existing lime render to be removed and new 40mm thick cork lime finish, ruled to mimic cut stone as existing. Refer to specification.

External walls – Spot repointing and repairs, refer to elevation drawings.

Ceilings – Refer to G-700 series drawings.

New walls to café – Blockwork construction, plastered, with curtain walling and aluminum cladding. Refer to elevations, details and schedules for full information.

For Further Information Refer to:
G-100 Series for General Arrangement
G-200 Series for Construction Details
G-300 Series for Room Layouts & M&E setout
G-400 Series for Sanitary Information & Layouts
G-600 Series for Doors/Windows/Screen
G-700 Series for Finishes Information
G-800 Series for Stairs/Balustrades/Railings
G-900 Series for Landscaping

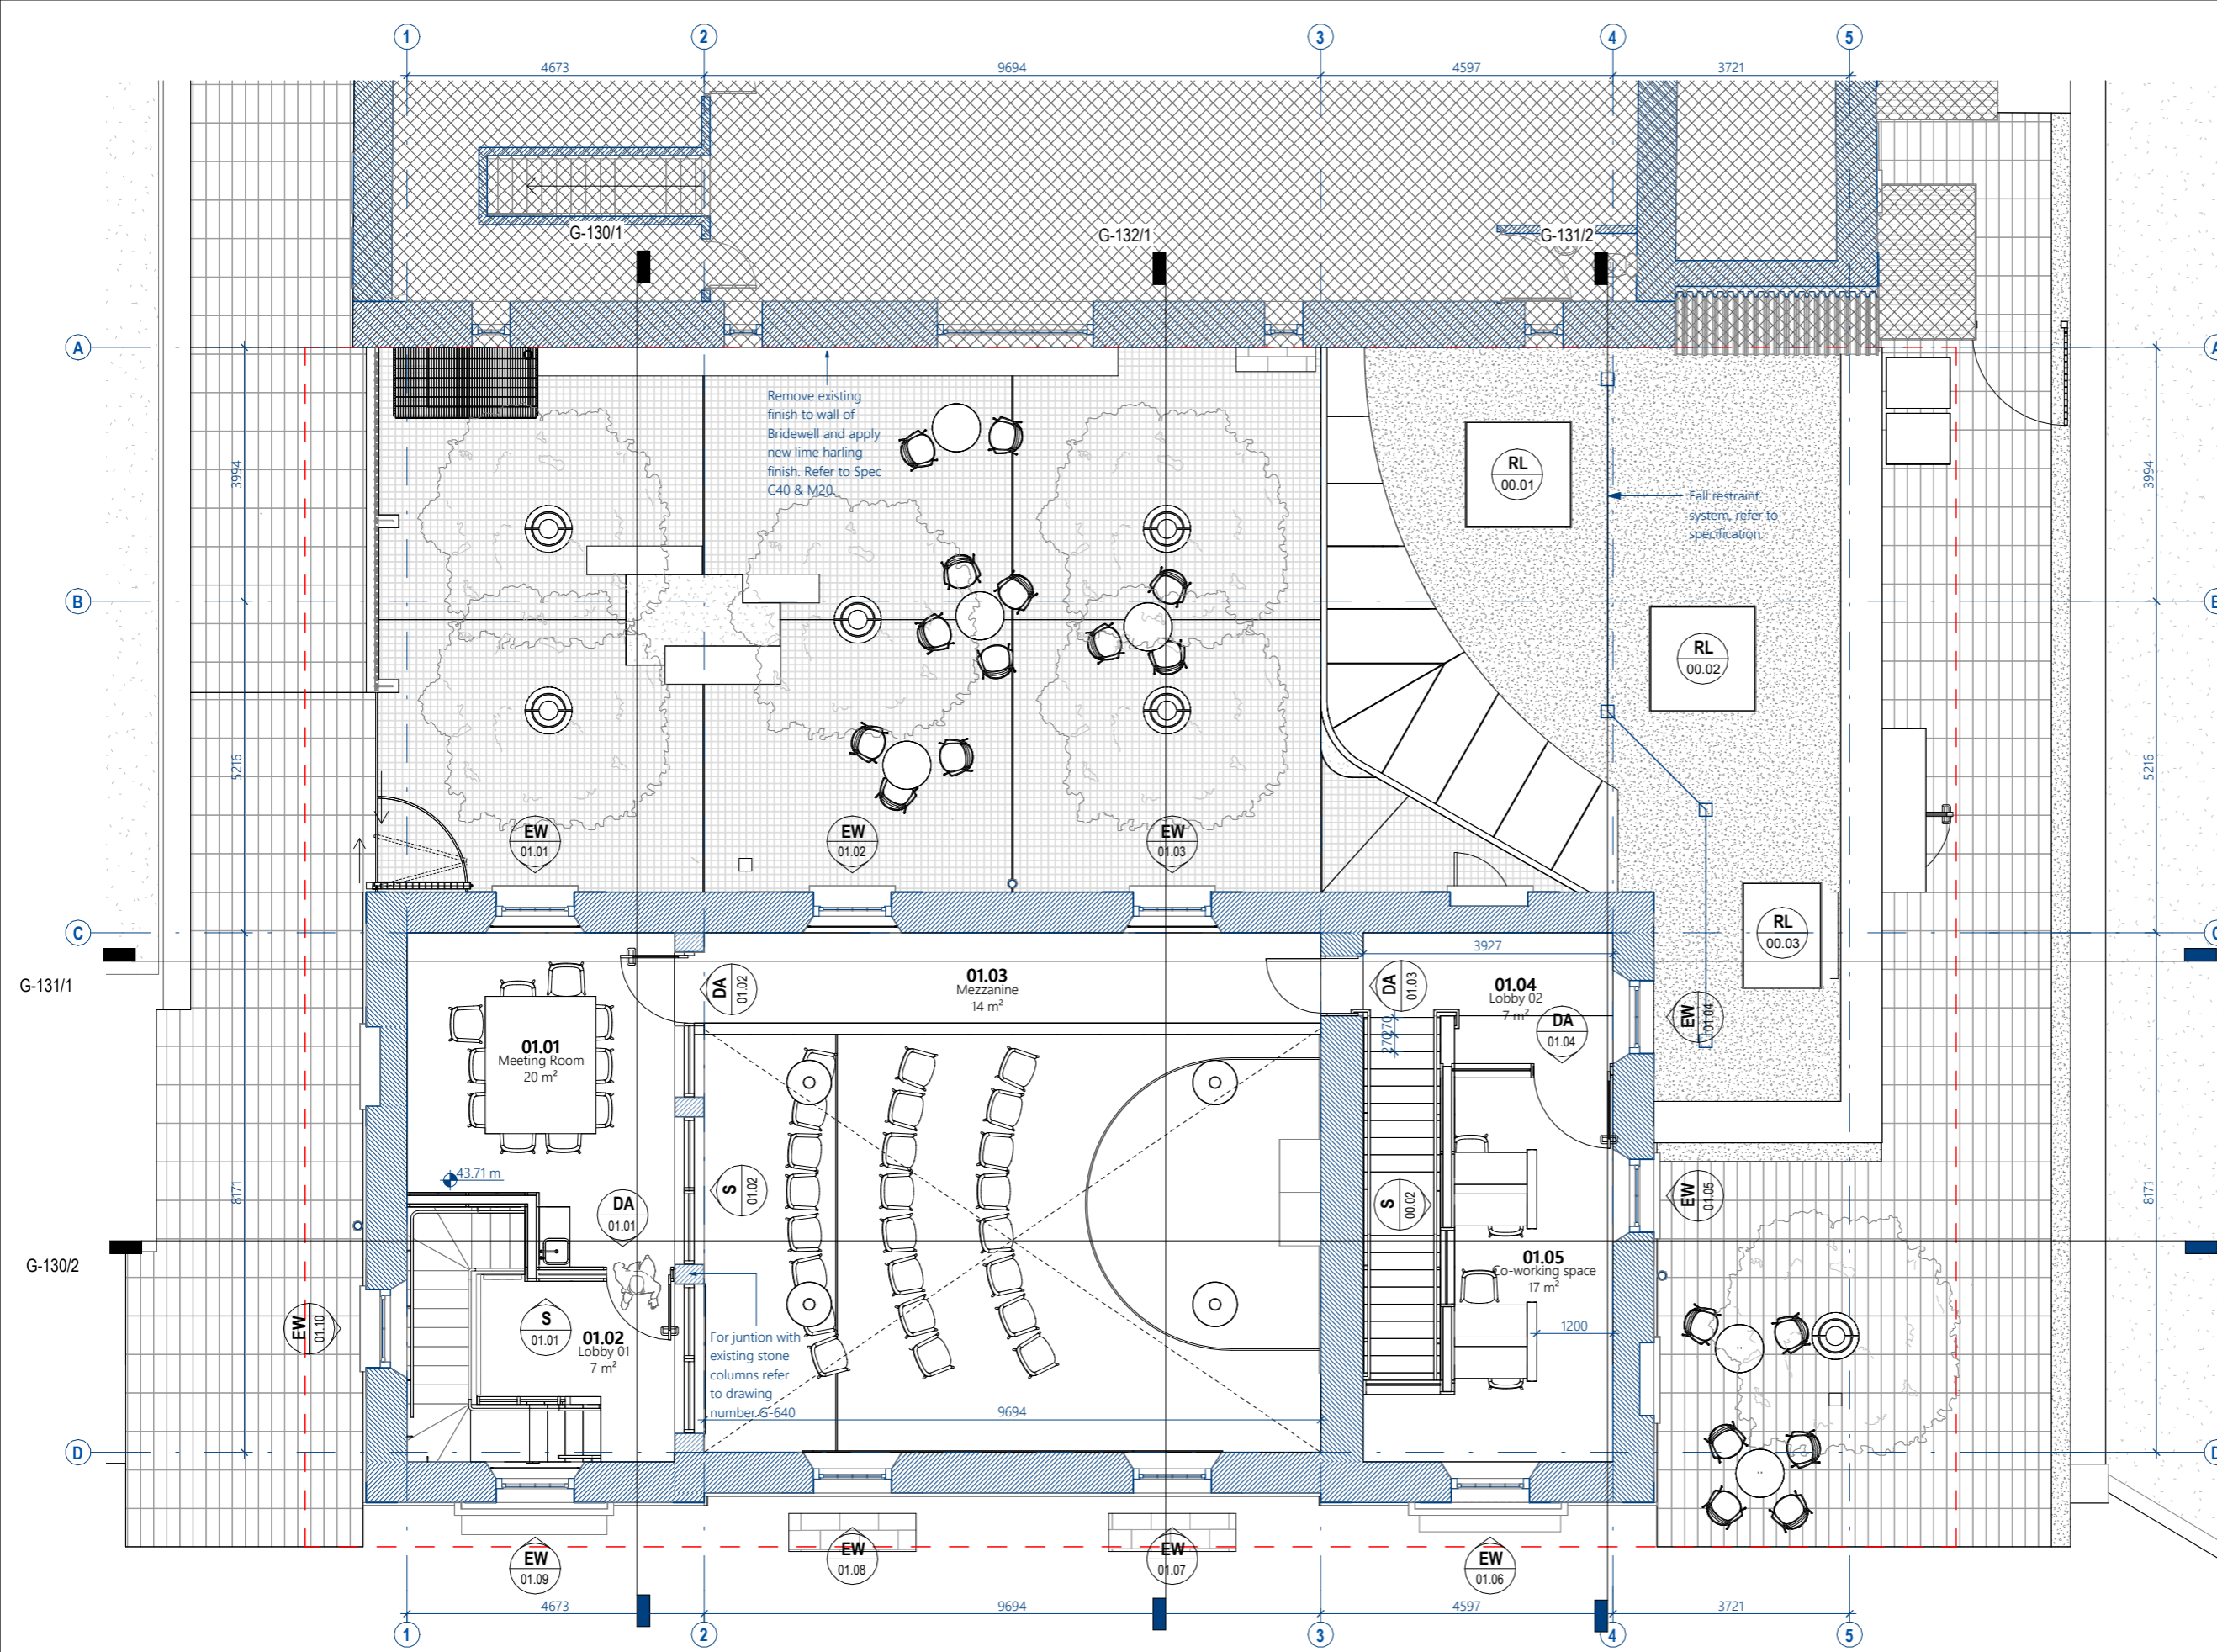

"COPYRIGHT AND OWNERSHIP OF THIS DRAWING IS VESTED IN OC+C ARCHITECTS LIMITED WHOSE PRIOR WRITTEN CONSENT IS REQUIRED FOR ITS USE, REPRODUCTION OR FOR PUBLICATION TO ANY THIRD PARTY. ALL RIGHTS RESERVED BY THE LAW OF COPYRIGHT AND BY INTERNATIONAL COPYRIGHT CONVENTIONS ARE RESERVED TO OC+C AND MAY BE PROTECTED BY COURT PROCEEDINGS FOR DAMAGES AND/OR INJUNCTIONS AND COSTS."

DO NOT SCALE THIS DRAWING
ALL WRITTEN DIMENSIONS ARE IN MILLIMETRES
ANY INCONSISTENCIES TO BE REPORTED TO THE ARCHITECT IMMEDIATELY

© OC+C ARCHITECTS 2020

OC+C
architects

16 Merrion Row, D02 CF90 Dublin
t: +353 01 516 4342
www.ocandcarchitects.ie
info@ocandcarchitects.ie

| Rev. | Date | Description | by |
|------|------------|-------------------------|------|
| A | 09/02/2024 | Issued For Construction | OC+C |

| DRAWN | PROJECT | SCALE | STATUS |
|-------|---------------------------------|-------------------|-------------------------|
| TC | Portumna Courthouse Renovations | As indicated @ A3 | FOR CONSTRUCTION |

| DRAWING TITLE | REVISION |
|--------------------|----------|
| First Floor Plan | A |
| DRAWING NUMBER | |
| 22C04-G-102 | |

1 Proposed - First Floor Plan
Scale - 1 : 100