



Arena House
 Arena Road
 Sandyford,
 Dublin 18
 Ireland
 T +353 1 294 0800
 www.rod.ie

Adelphi Plaza
 George's Street Upper
 Dun Laoghaire
 Co. Dublin
 Ireland
 T +353 (1) 238 3100
 www.aecom.com

Project Title:

**N63 LISS TO ABBEY
REALIGNMENT SCHEME**

Client:



Legend:

- Route and Infrastructure
- 1km Buffer
- 5km Buffer
- 10km Buffer
- 15km Buffer

Designated Sites

- NHA
- pNHA
- SAC

AECOM Internal Project No:

60597858

Drawing Title

Designated Sites

Scale

1:20500



Drawing Number

FIGURE A7-1


Drwn: Chk'd: App'd: Date:

ID	NOL	NOL	17:02:21
----	-----	-----	----------

The drawing has been prepared for the use of AECOM's client. It may not be used, modified, reproduced or read upon by third parties, except as agreed by AECOM or as required by law. AECOM accepts no responsibility, and denies any liability whatsoever, to any party that uses or relies on the drawing without AECOM's express written consent. Do not scale the drawing. All measurements must be obtained from the stated dimensions.

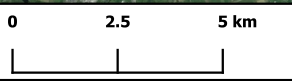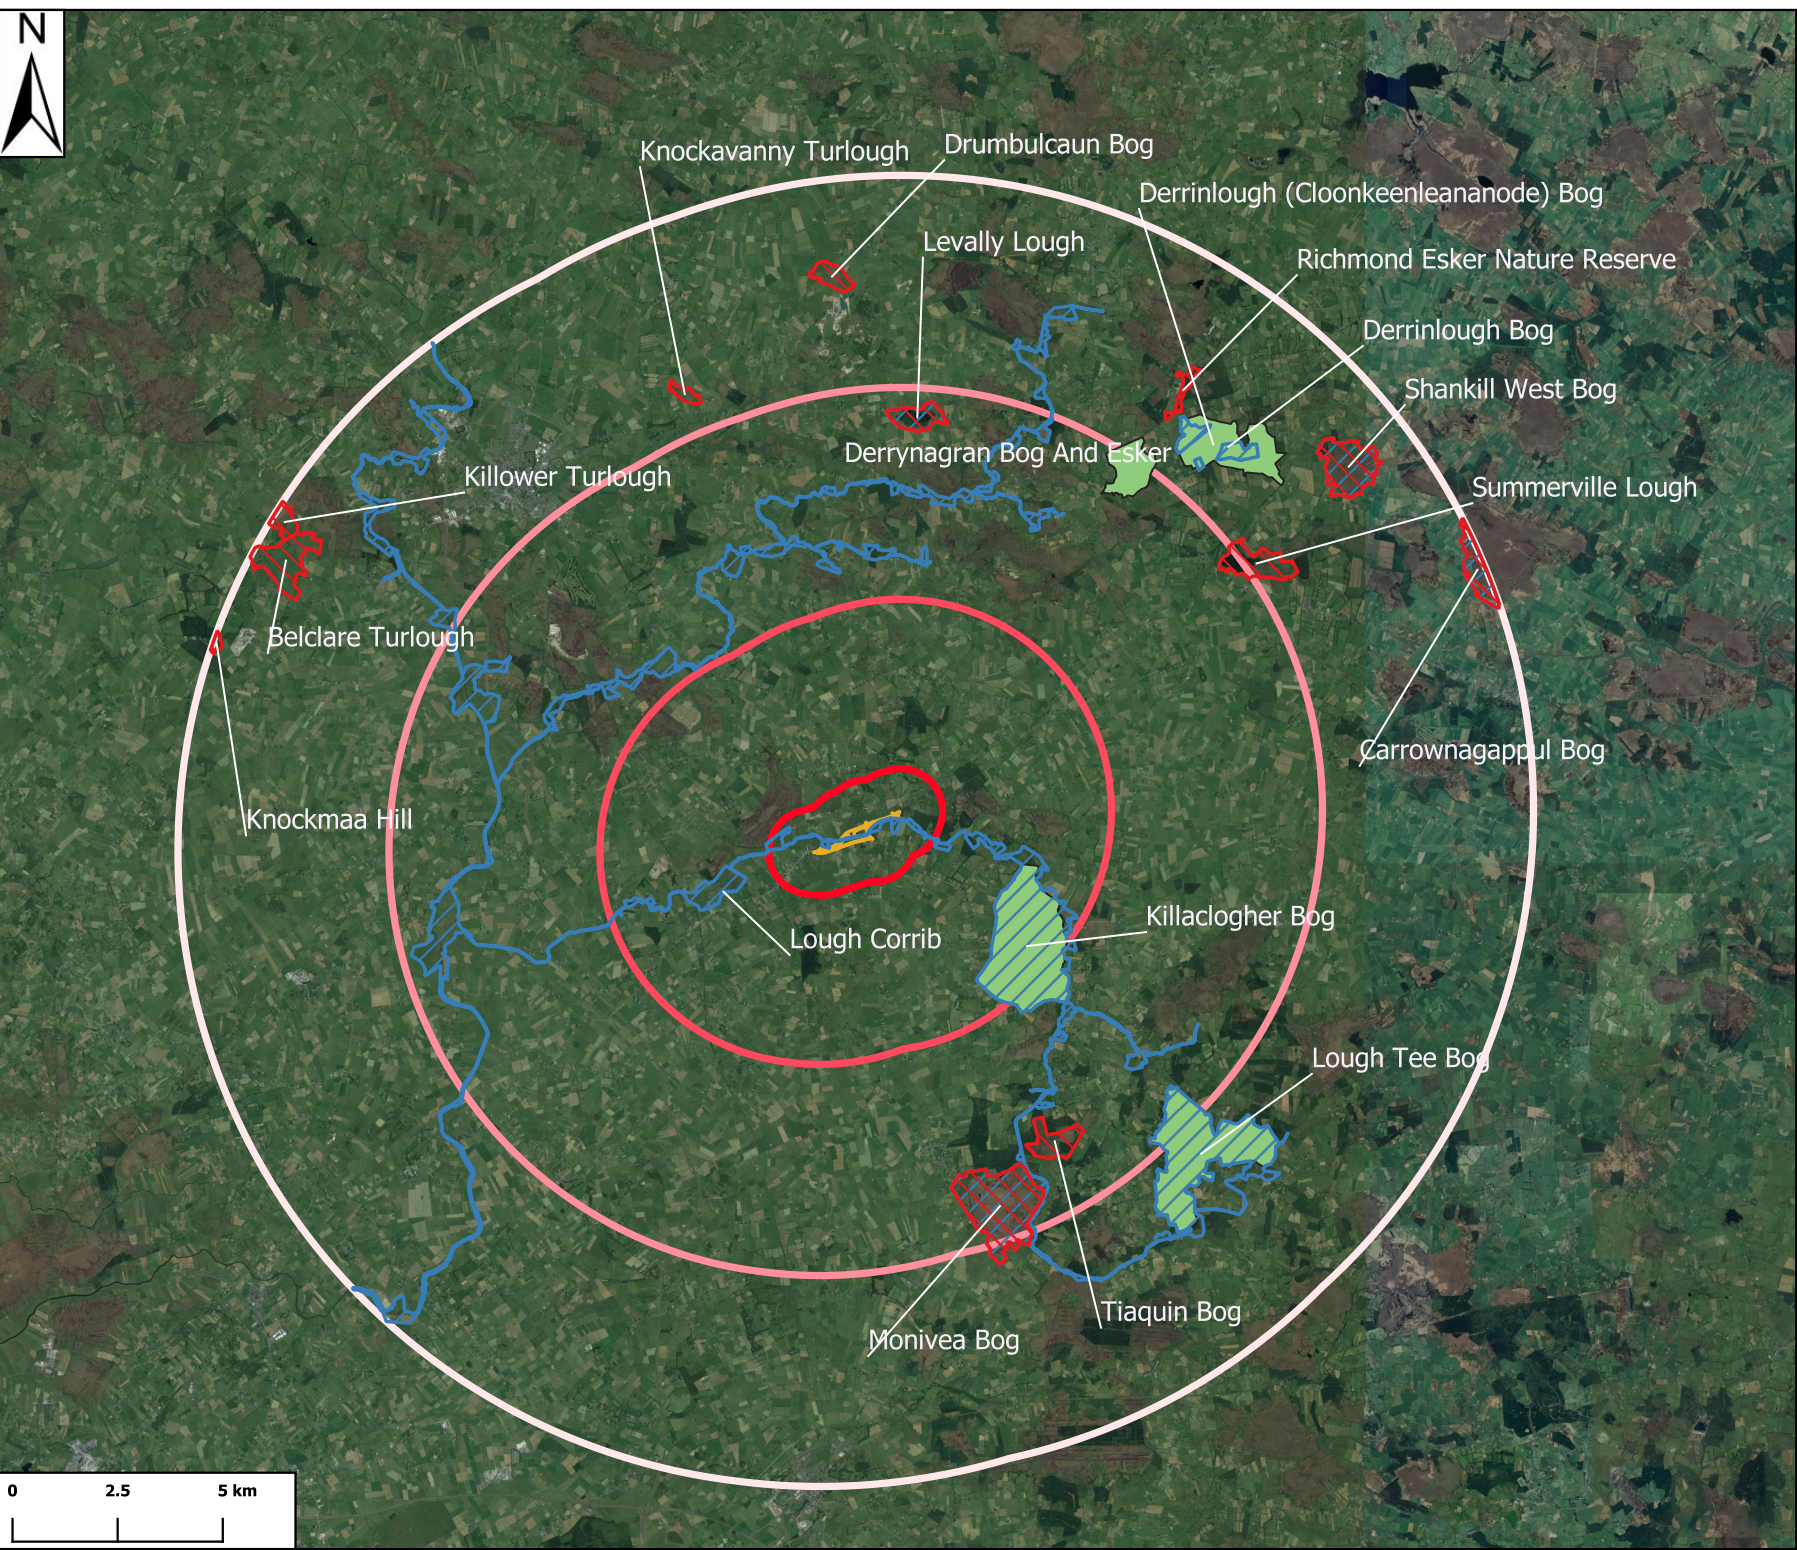

Filename: \\dunman-002.scottibrown.co.uk\Public\Jobs\GIS\60597858_N63_Ph1-4\GIS\02_Maps\Temp\N63_Temp\enx.dwg

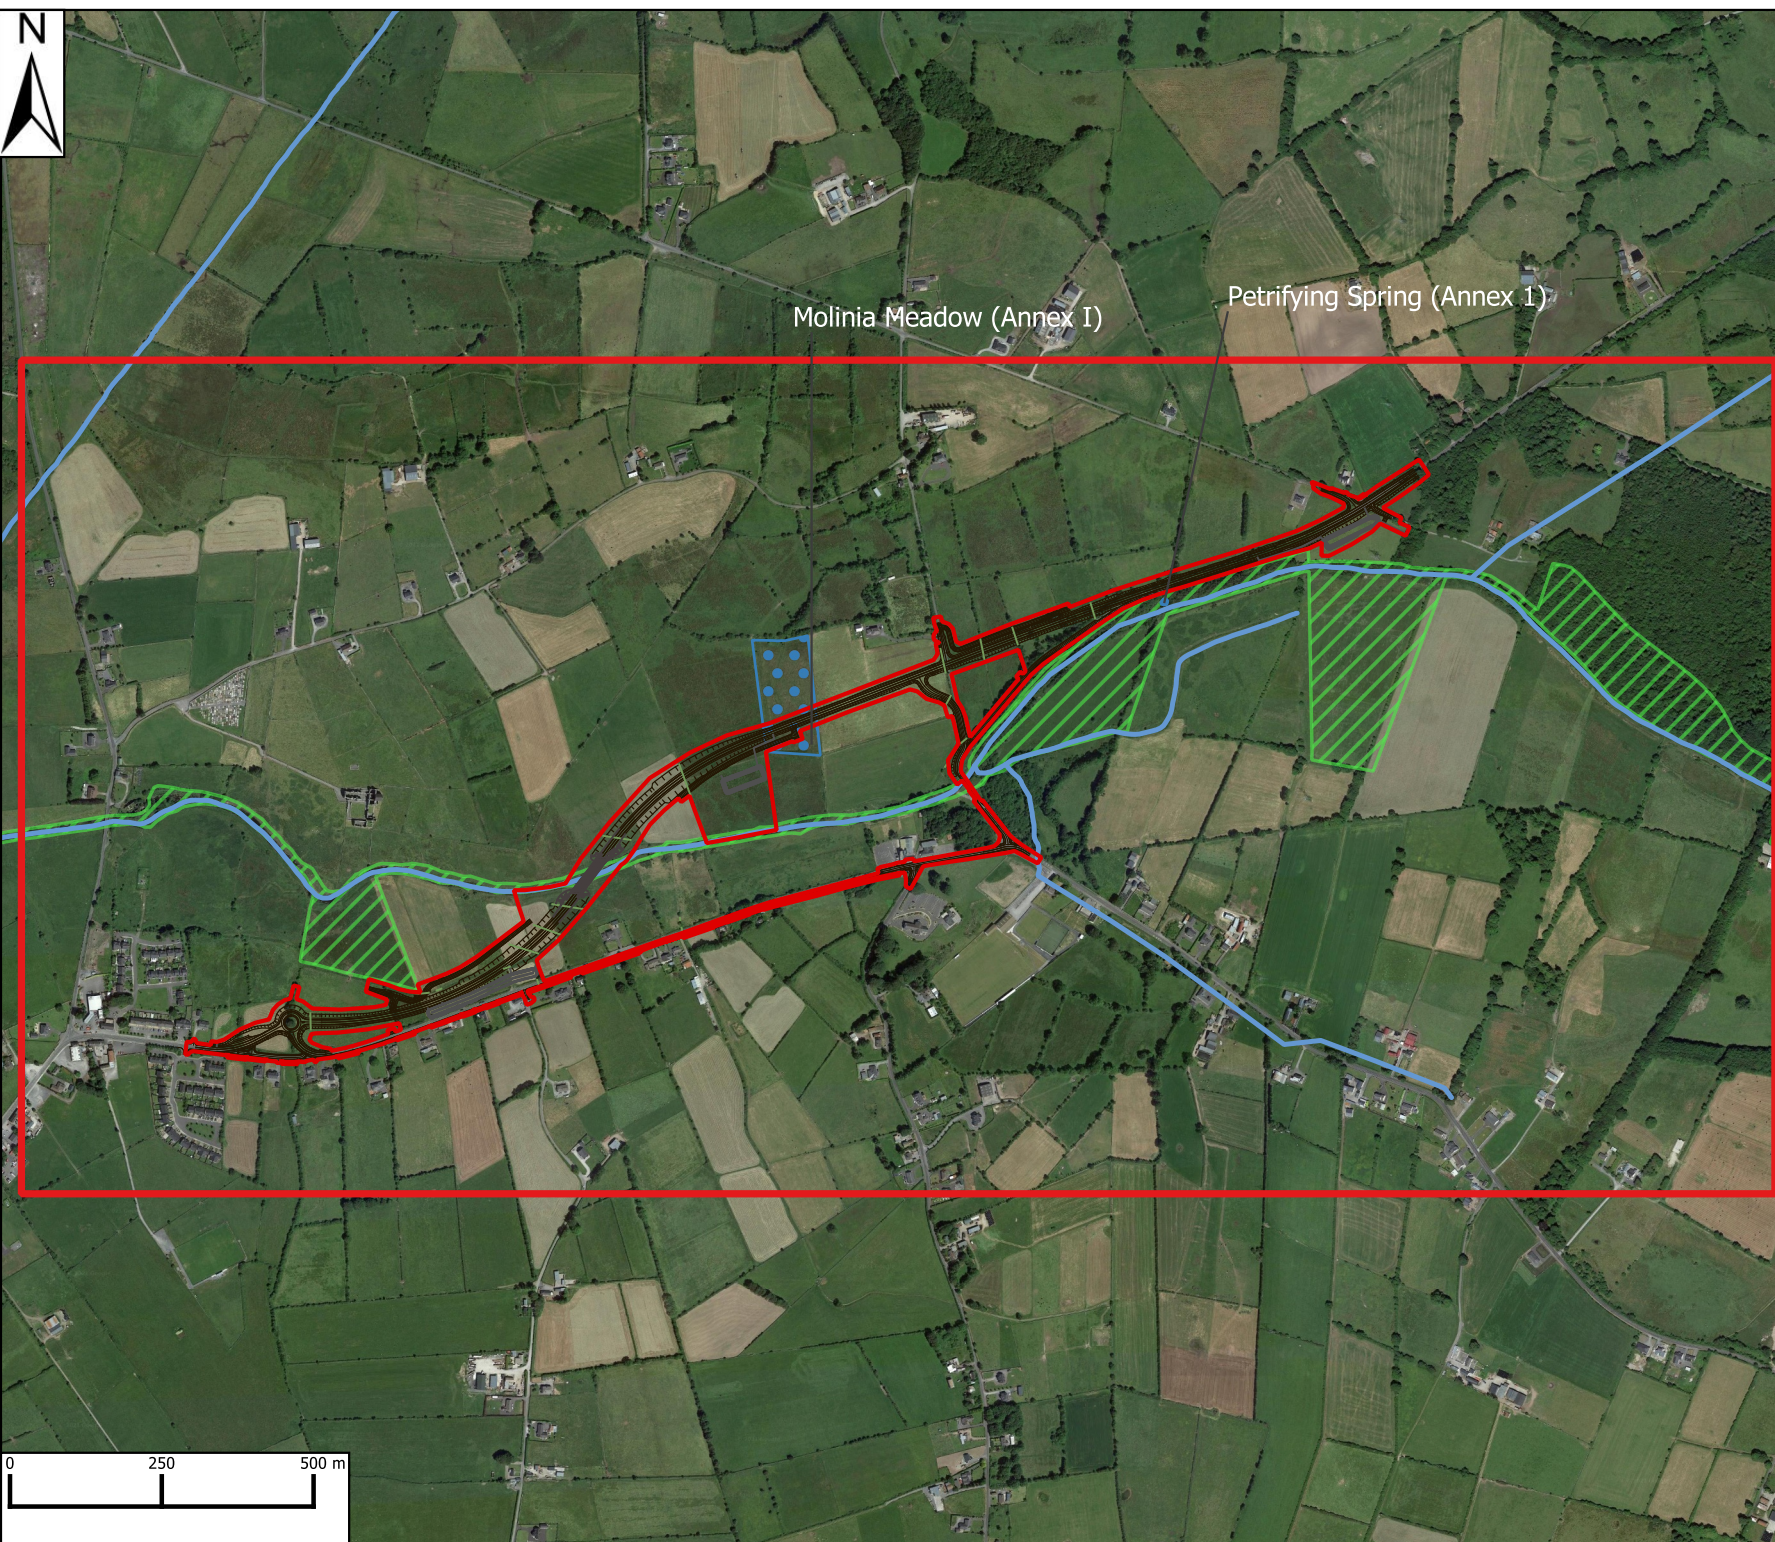

Project Title:
 N63 LISS TO ABBEY
 REALIGNMENT SCHEME

Client:

TII
 Bonneagar Iompair Éireann
 Transport Infrastructure Ireland

Project Ireland 2040
 Building Ireland's Future

Comhairle Chontae na Gaillimhe
 Galway County Council

Legend:

- Route and Infrastructure
- CPO Line
- ▭ Study Area
- Water Courses
- ▨ Lough Corrib SAC

AECOM Internal Project No:
 60597858

Drawing Tile
 Annex I Habitats


Scale
 1:21000

Drawing Number
 FIGURE A7-2

Drwn: Chk'd: App'd: Date:
 ID NK NK 17:12:21

This drawing has been prepared for the use of AECOM's client. It may not be used, modified, reproduced or read upon by third parties, except as agreed by AECOM or as required by law. AECOM accepts no responsibility, and denies any liability whatsoever, to any party that uses or relies on the drawing without AECOM's express written consent. Do not scale the document. All measurements must be obtained from the stated dimensions.

Filename: \\dunman-002.scottibrown.co.uk\Public\Jobs\GIS\60597858_N63_Ph1-4\GIS\02_Maps\Temp\MapN63_TempMap.mxd

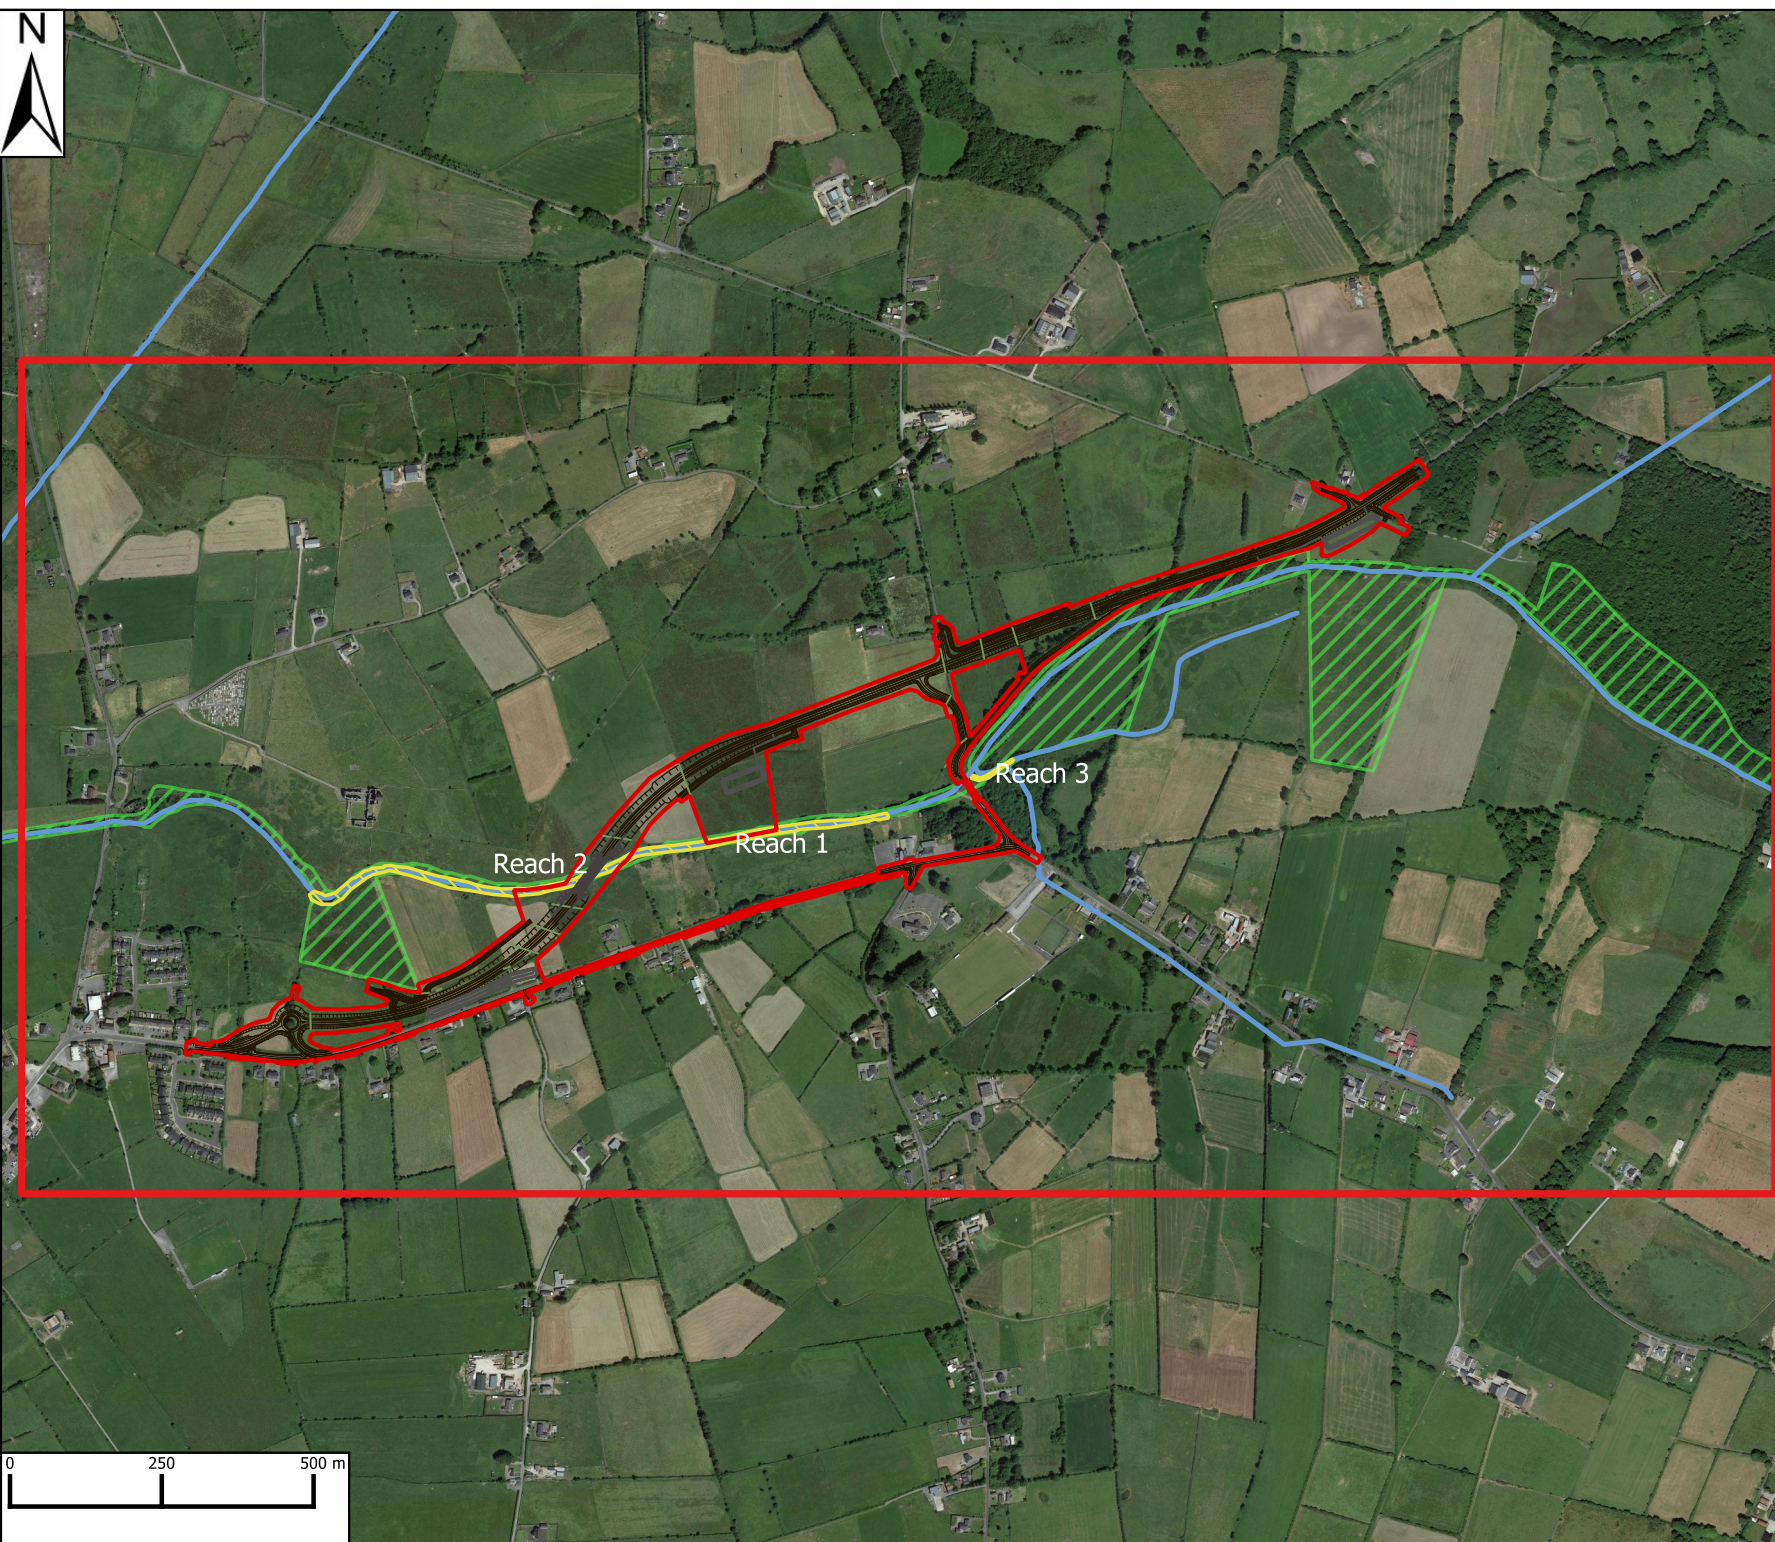

Arena House
 Arena Road
 Sandyford,
 Dublin 18
 Ireland
 T +353 1 294 0800
 www.rod.ie

Adelphi Plaza
 George's Street Upper
 Dun Laoghaire
 Co. Dublin
 Ireland
 T +353 (1) 238 3100
 www.aecom.com

Project Title:
 N63 LISS TO ABBEY
 REALIGNMENT SCHEME

Client:

Legend:

- Route and Infrastructure
- CPO Line
- ▭ Study Area
- Water Courses
- ▨ Lough Corrib SAC
- ▨ River & Creyfish Survey

AECOM Internal Project No:
 60597858

Drawing Title
 River Habitats and Creyfish
 Surveys


Scale
 1:21000

Drawing Number
 FIGURE A7-3

Drwn: Chk'd: App'd: Date:
 ID NK NK 17:12:21


This drawing has been prepared for the use of AECOM's client. It may not be used, modified, reproduced or read upon by third parties, except as agreed by AECOM or as required by law. AECOM accepts no responsibility, and denies any liability whatsoever, to any party that uses or relies on the drawing without AECOM's express written consent. Do not scale the document. All measurements must be obtained from the stated dimensions.

Filename: \\dunman-002.scottibrown.co.uk\Dublin\Jobs\GIS\60597858_N63_Ph1-4\GIS\02_Maps\Templates\N63_Template.mxd

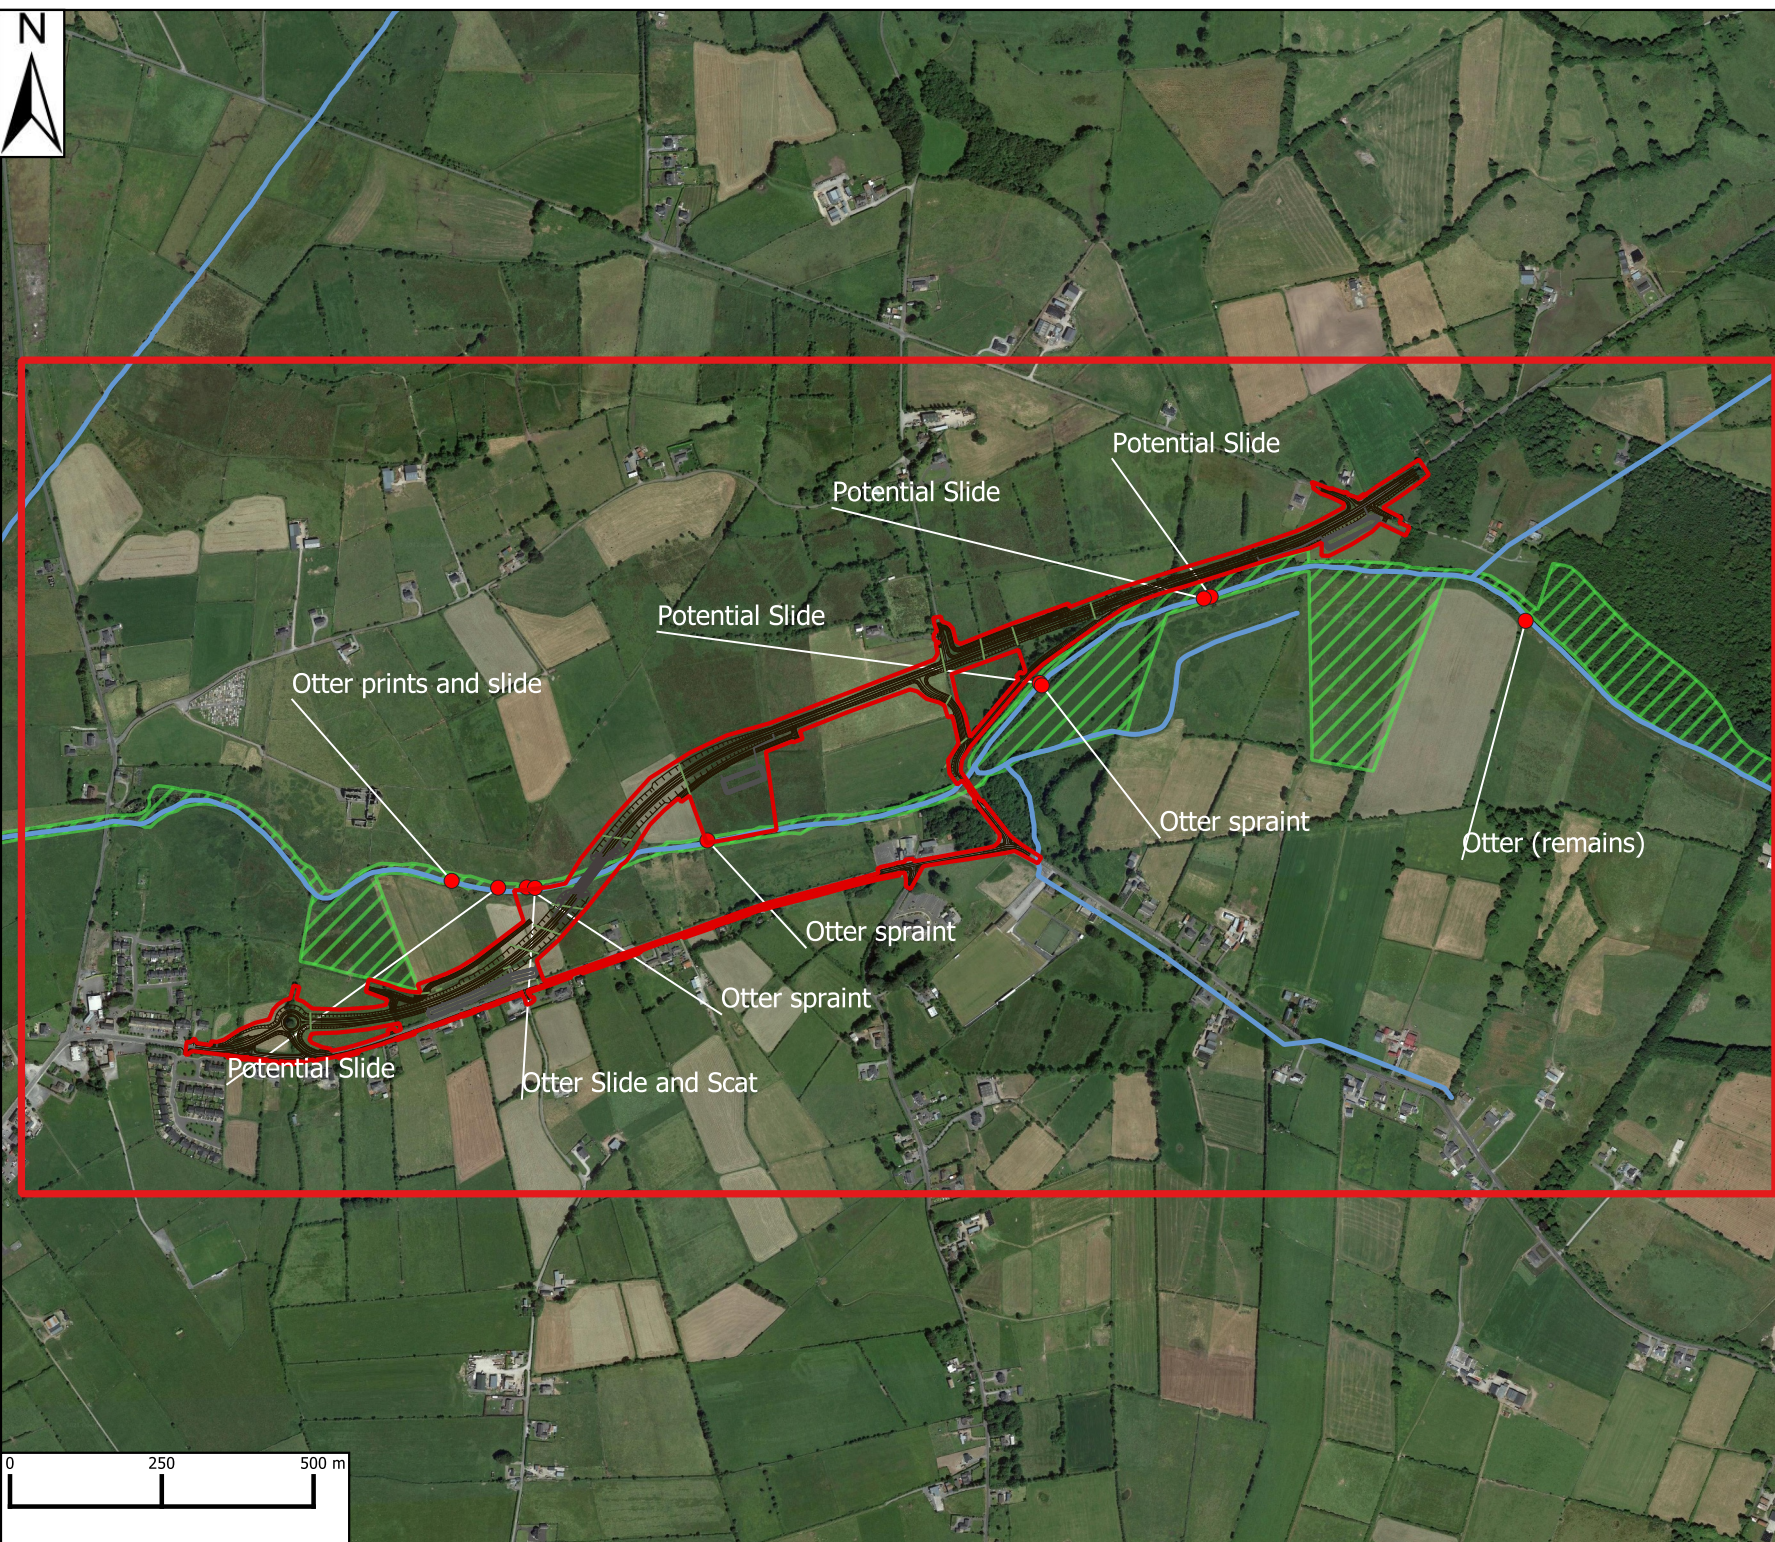

The drawing has been prepared for the use of AECOM's client. It may not be used, modified, reproduced or read upon by third parties, except as agreed by AECOM or as required by law. AECOM accepts no responsibility, and denies any liability whatsoever, to any party that uses or relies on the drawing without AECOM's express written consent. Do not scale the document. All measurements must be obtained from the stated dimensions.

Filename: \\dunman-002.scottibrown.co.uk\Public\Jobs\GIS\60597858_N63_Ph1-4\GIS\02_Map\Templates\N63_Template.mxd

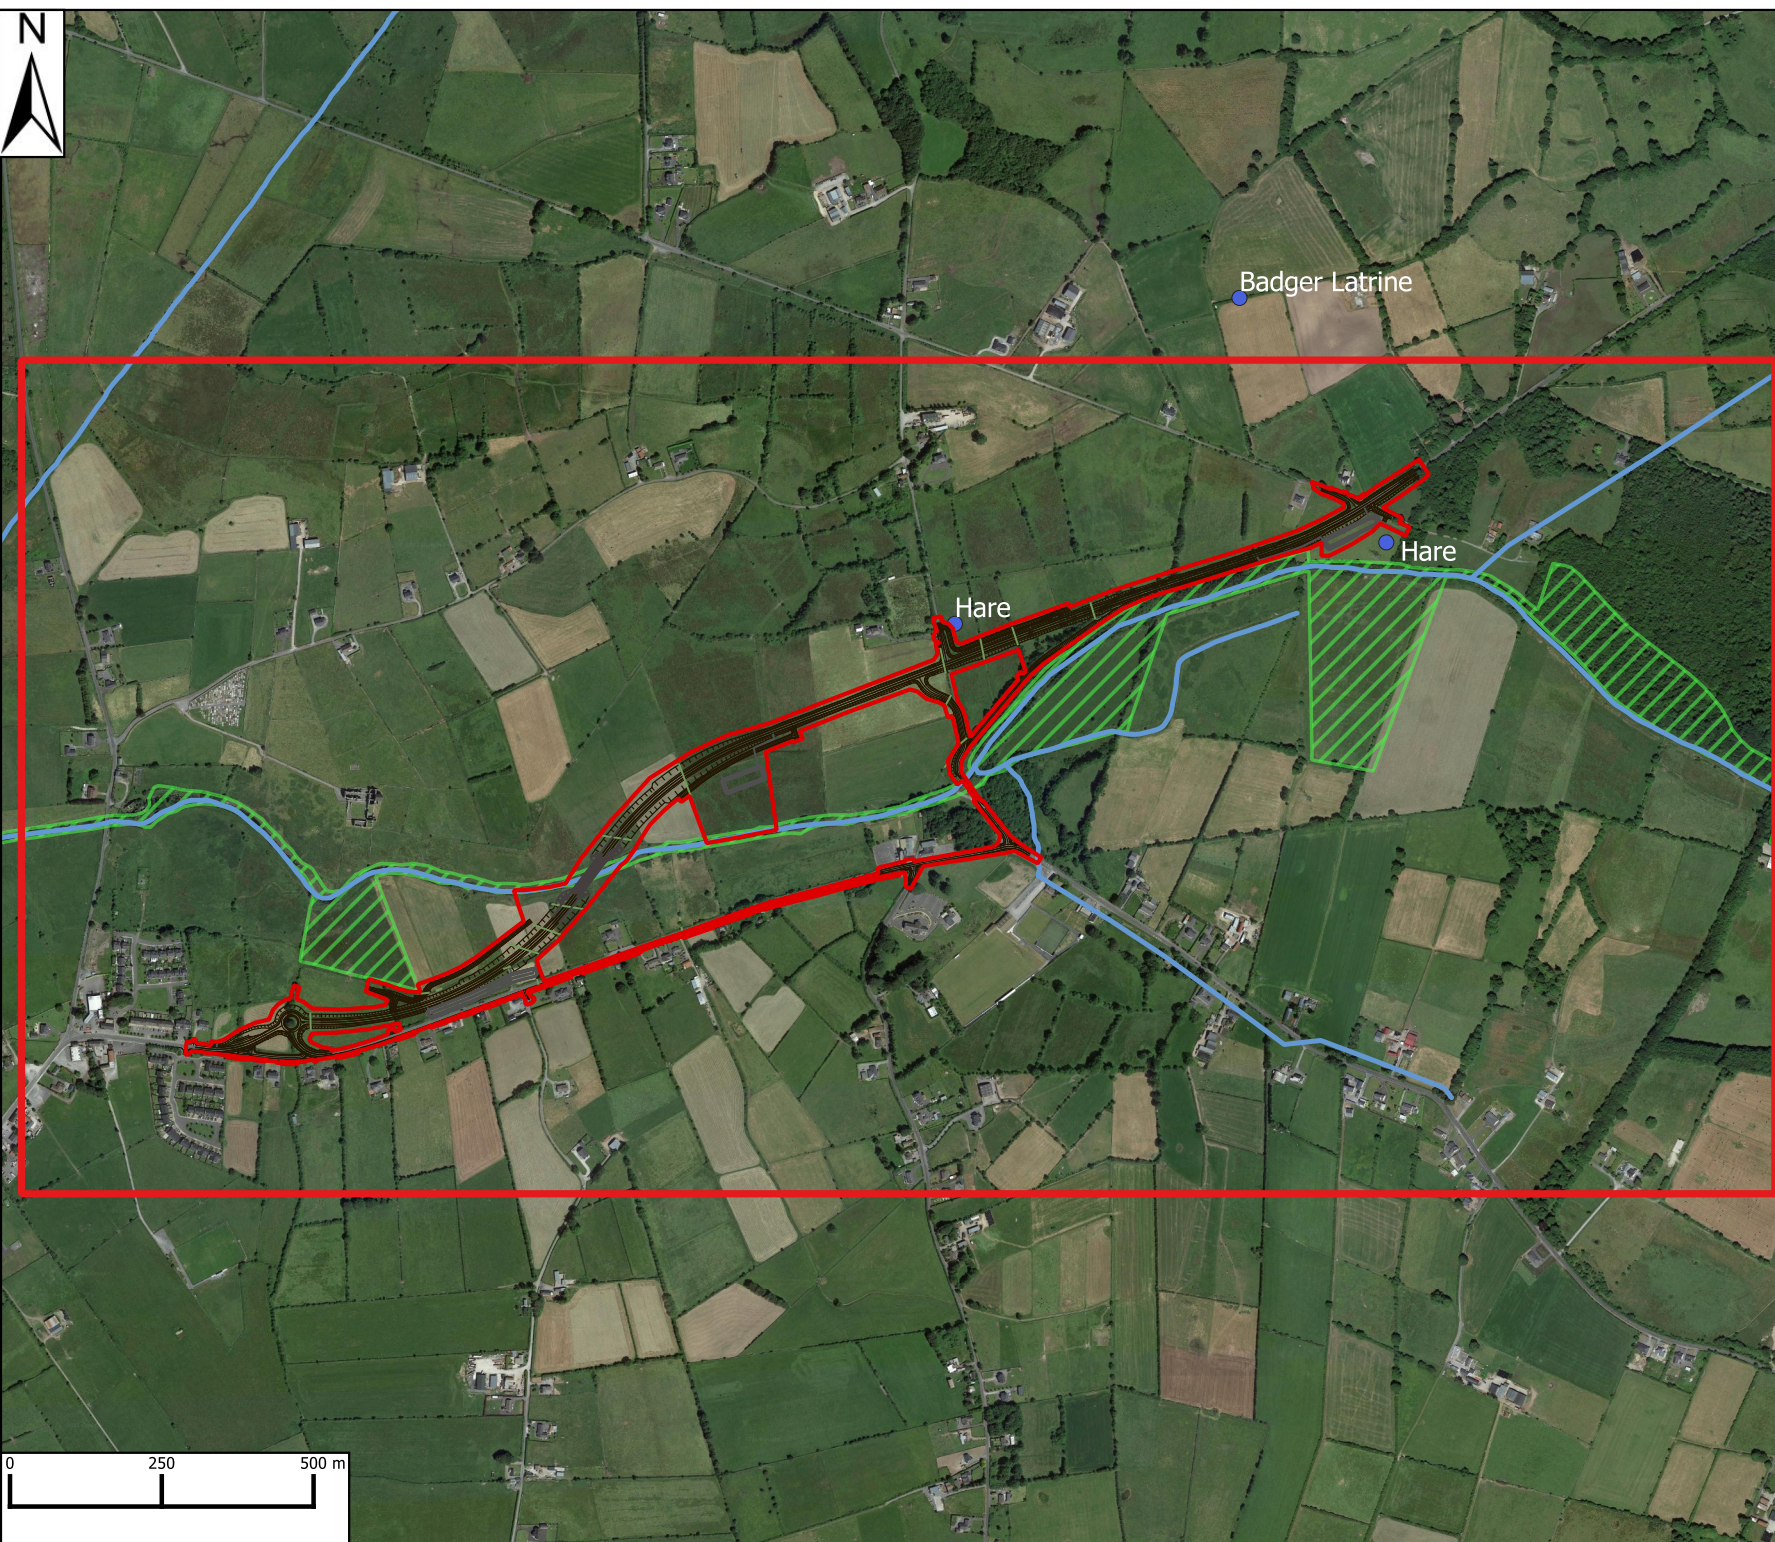

Project Title:
 N63 LISS TO ABBEY
 REALIGNMENT SCHEME

Client:

TII
 Bonneagar Iompair Éireann
 Transport Infrastructure Ireland

Project Ireland 2040
 Building Ireland's
 Future

Comhairle Chontae na Gaillimhe
 Galway County Council

Legend:

- Route and Infrastructure
- CPO Line
- ▭ Study Area
- Water Courses
- ▨ Lough Corrib SAC
- Terrestrial Mammal Survey

AECOM Internal Project No:
 60597858

Drawing Tile
 Terrestrial Mammal Survey

Scale
 1:21000

Drawing Number
 FIGURE A7-5

Drwn: Chk'd: App'd: Date:
 ID NK NK 17:12:21

This drawing has been prepared for the use of AECOM's client. It may not be used, modified, reproduced or relied upon by third parties, except as agreed by AECOM or as required by law. AECOM accepts no responsibility, and denies any liability whatsoever, to any party that uses or relies on this drawing without AECOM's express written consent. Do not scale the document. All measurements must be obtained from the stated dimensions.

Filename: \\vd-mn-002.scottiborn.co.uk\Public\Jobs\GIS\60597858_N63_Ph1-4\GIS\02_Maps\Temp\MapN63_TempLanx.dwg

Project Title:

**N63 LISS TO ABBEY
REALIGNMENT SCHEME**

Client:



**Comhairle Chontae na Gaillimhe
Galway County Council**

Legend:

- Route and Infrastructure
- CPO Line
- Study Area
- Water Courses
- Lough Corrib SAC

Bird Survey

- Red Listed Species
- Amber Listed Species
- Green Listed Species

AECOM Internal Project No:

60597858

Drawing Title

Breeding Bird Survey

Scale



1:21000

Drawing Number

FIGURE A7-6


Drwn: Chk'd: App'd: Date:

ID NK NK 17:12:21

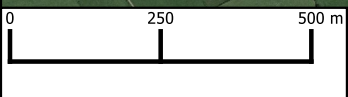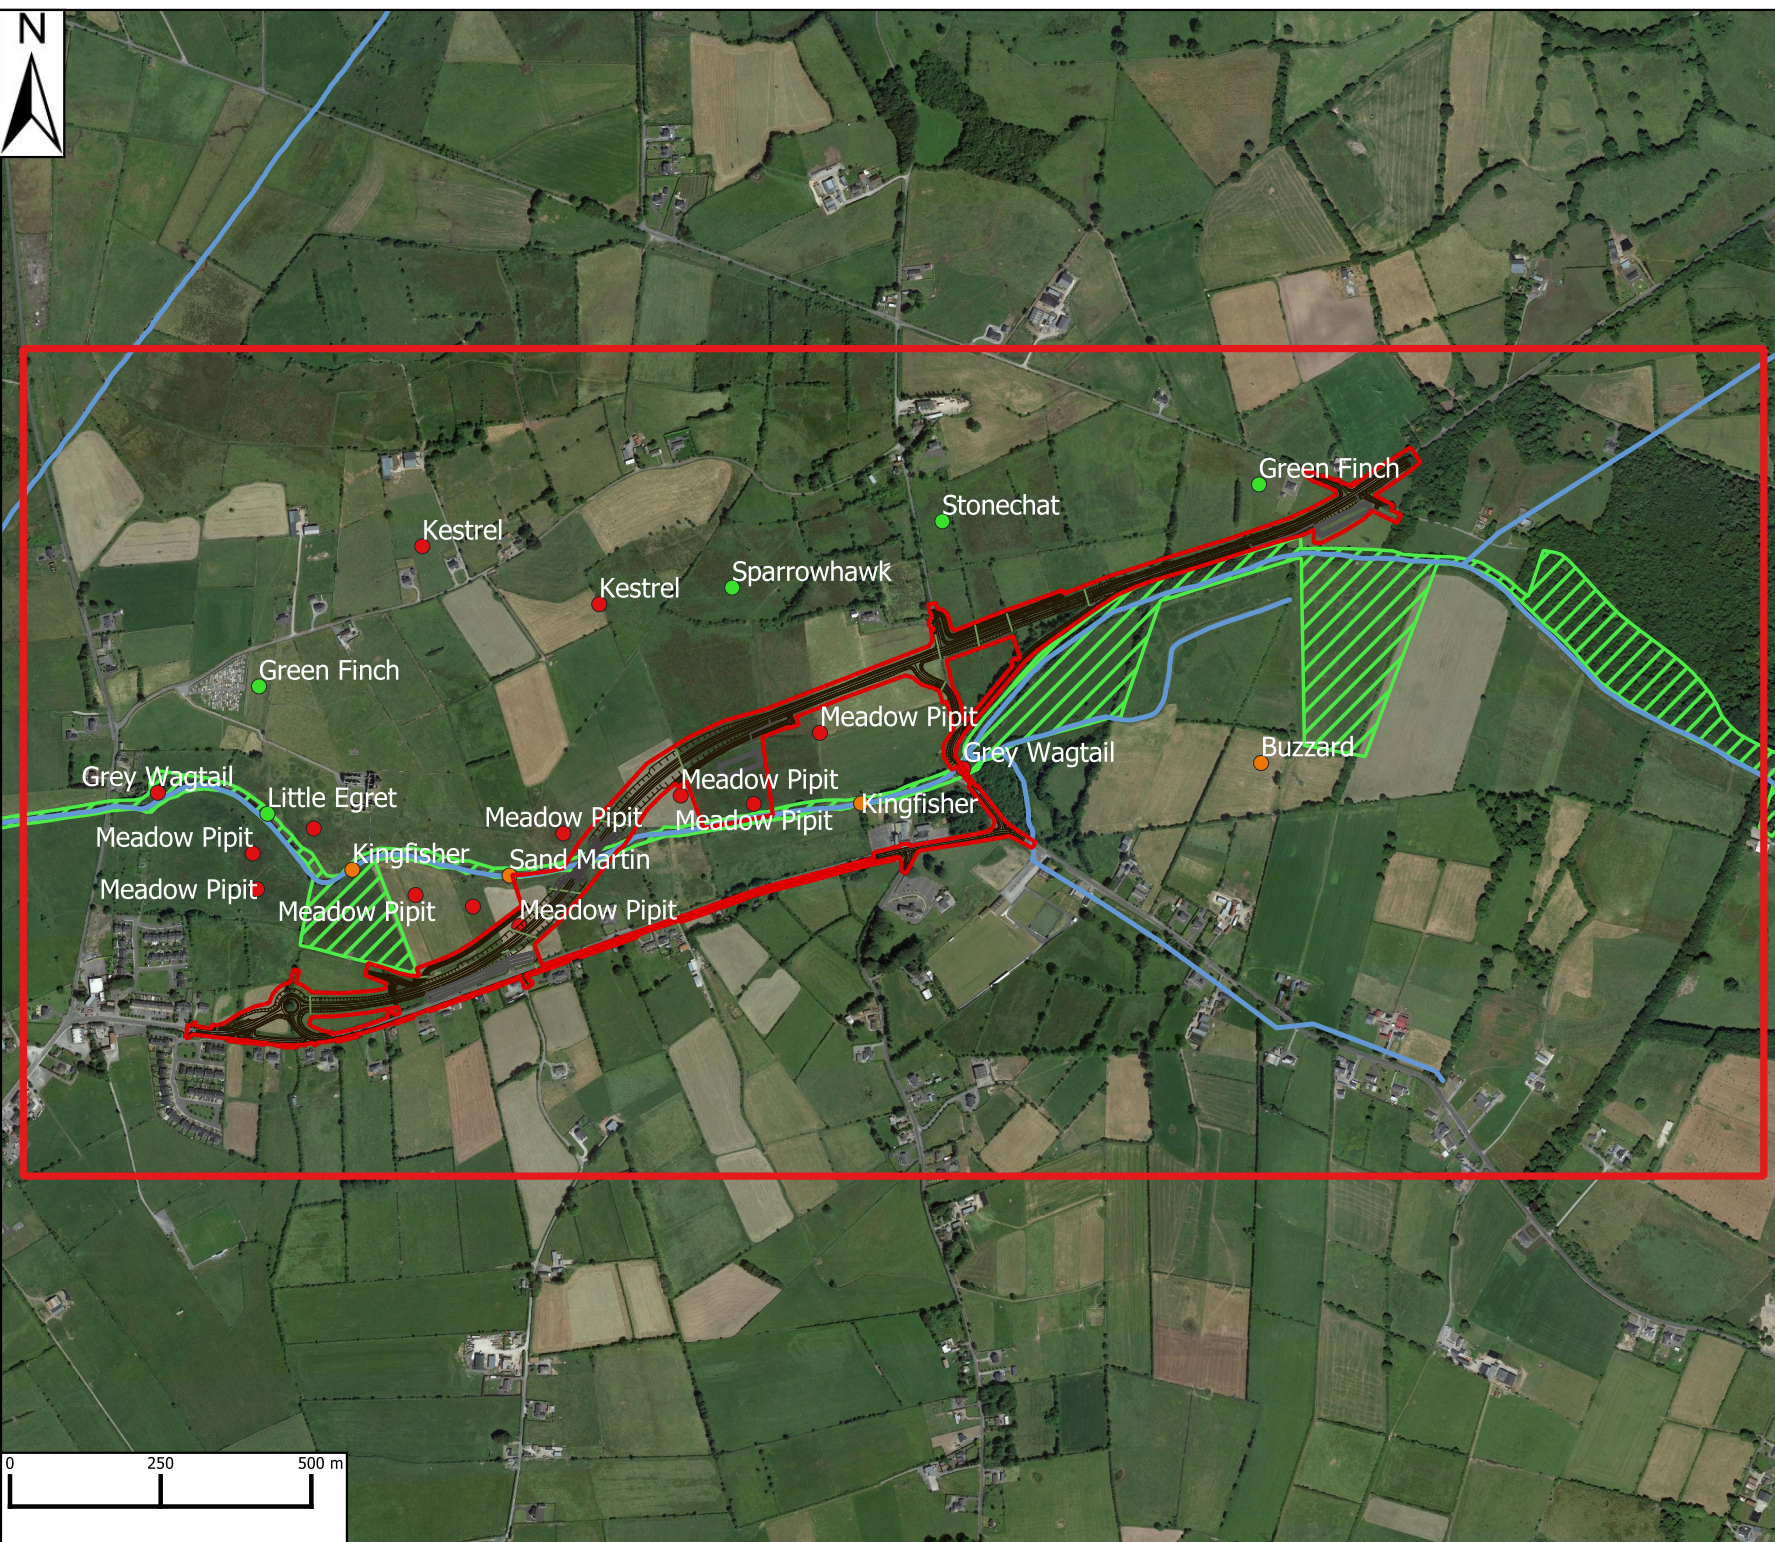

The drawing has been prepared for the use of AECOM's client. It may not be used, modified, reproduced or relied upon by third parties, except as agreed by AECOM or as required by law. AECOM accepts no responsibility, and denies any liability whatsoever, to any party that uses or relies on the drawing without AECOM's express written consent. Do not scale the document. All measurements must be obtained from the stated dimensions.

Filename: \\vdurman-002.scottibrown.co.uk\Public\Jobs\GIS\60597858_N63_Ph1-4\GIS\02_Map3\Templates\N63_Template.mxd

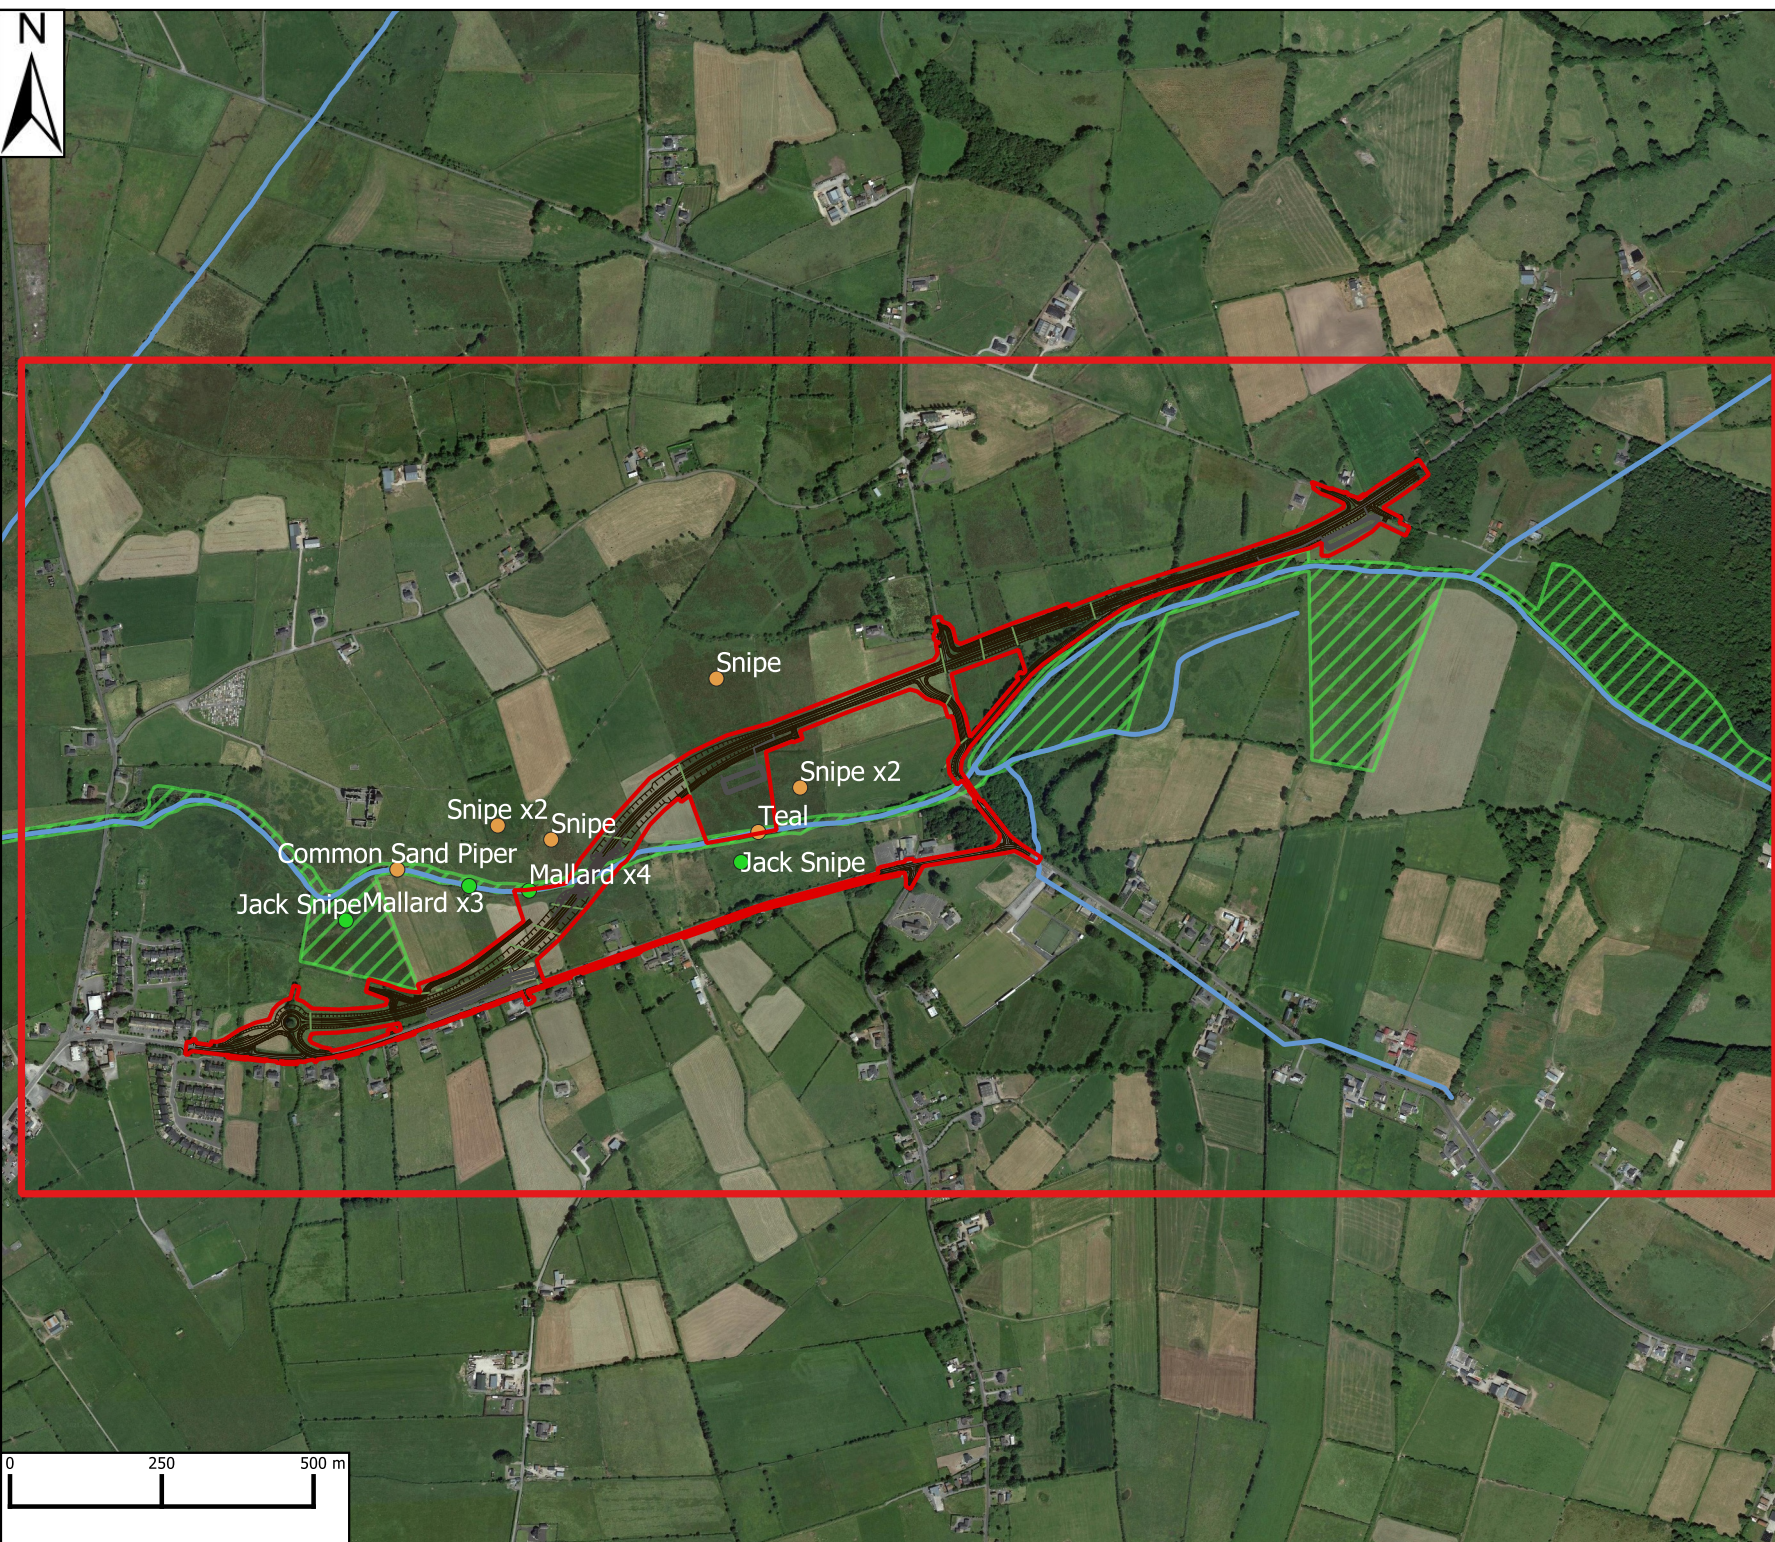

Legend:

- Route and Infrastructure
- CPO Line
- ▭ Study Area
- Water Courses
- ▨ Lough Corrib SAC

Winter Birds Survey

- Amber Listed
- Green Listed
- Red Listed

AECOM Internal Project No:

60597858

Drawing Tile

Winter Birds Survey

Scale

1:21000

Drawing Number

FIGURE A7-7

Drwn: Chk'd: App'd: Date:

ID NK NK 17:12:21

The drawing has been prepared for the use of AECOM's client. It may not be used, modified, reproduced or read upon by third parties, except as agreed by AECOM or as required by law. AECOM accepts no responsibility, and denies any liability whatsoever, to any party that uses or relies on the drawing without AECOM's express written consent. Do not scale the document. All measurements must be obtained from the stated dimensions.

Filename: \\dunman-002.scottibon.com\uk\dublin\jobs\65760597858_N63_Ph1-4\GIS\02_MapstTemplate\N63_Template.mxd








 

Project Title:

**N63 LISS TO ABBEY
REALIGNMENT SCHEME**

Client:



Legend:

-  Water Courses
- Habitats Types**
-  Calcareous spring (Annex 1)
-  Drainage ditches
-  Non-calcareous spring
-  Pond
-  Riparian woodland
-  Upland Eroding River

AECOM Internal Project No:

60597858

Drawing Tile

Amphibian Habitat Survey

Scale



1:21000

Drawing Number

FIGURE A7-8



Drwn: Chk'd: App'd: Date:

ID NOL NOL 17:12:21

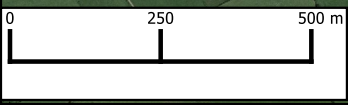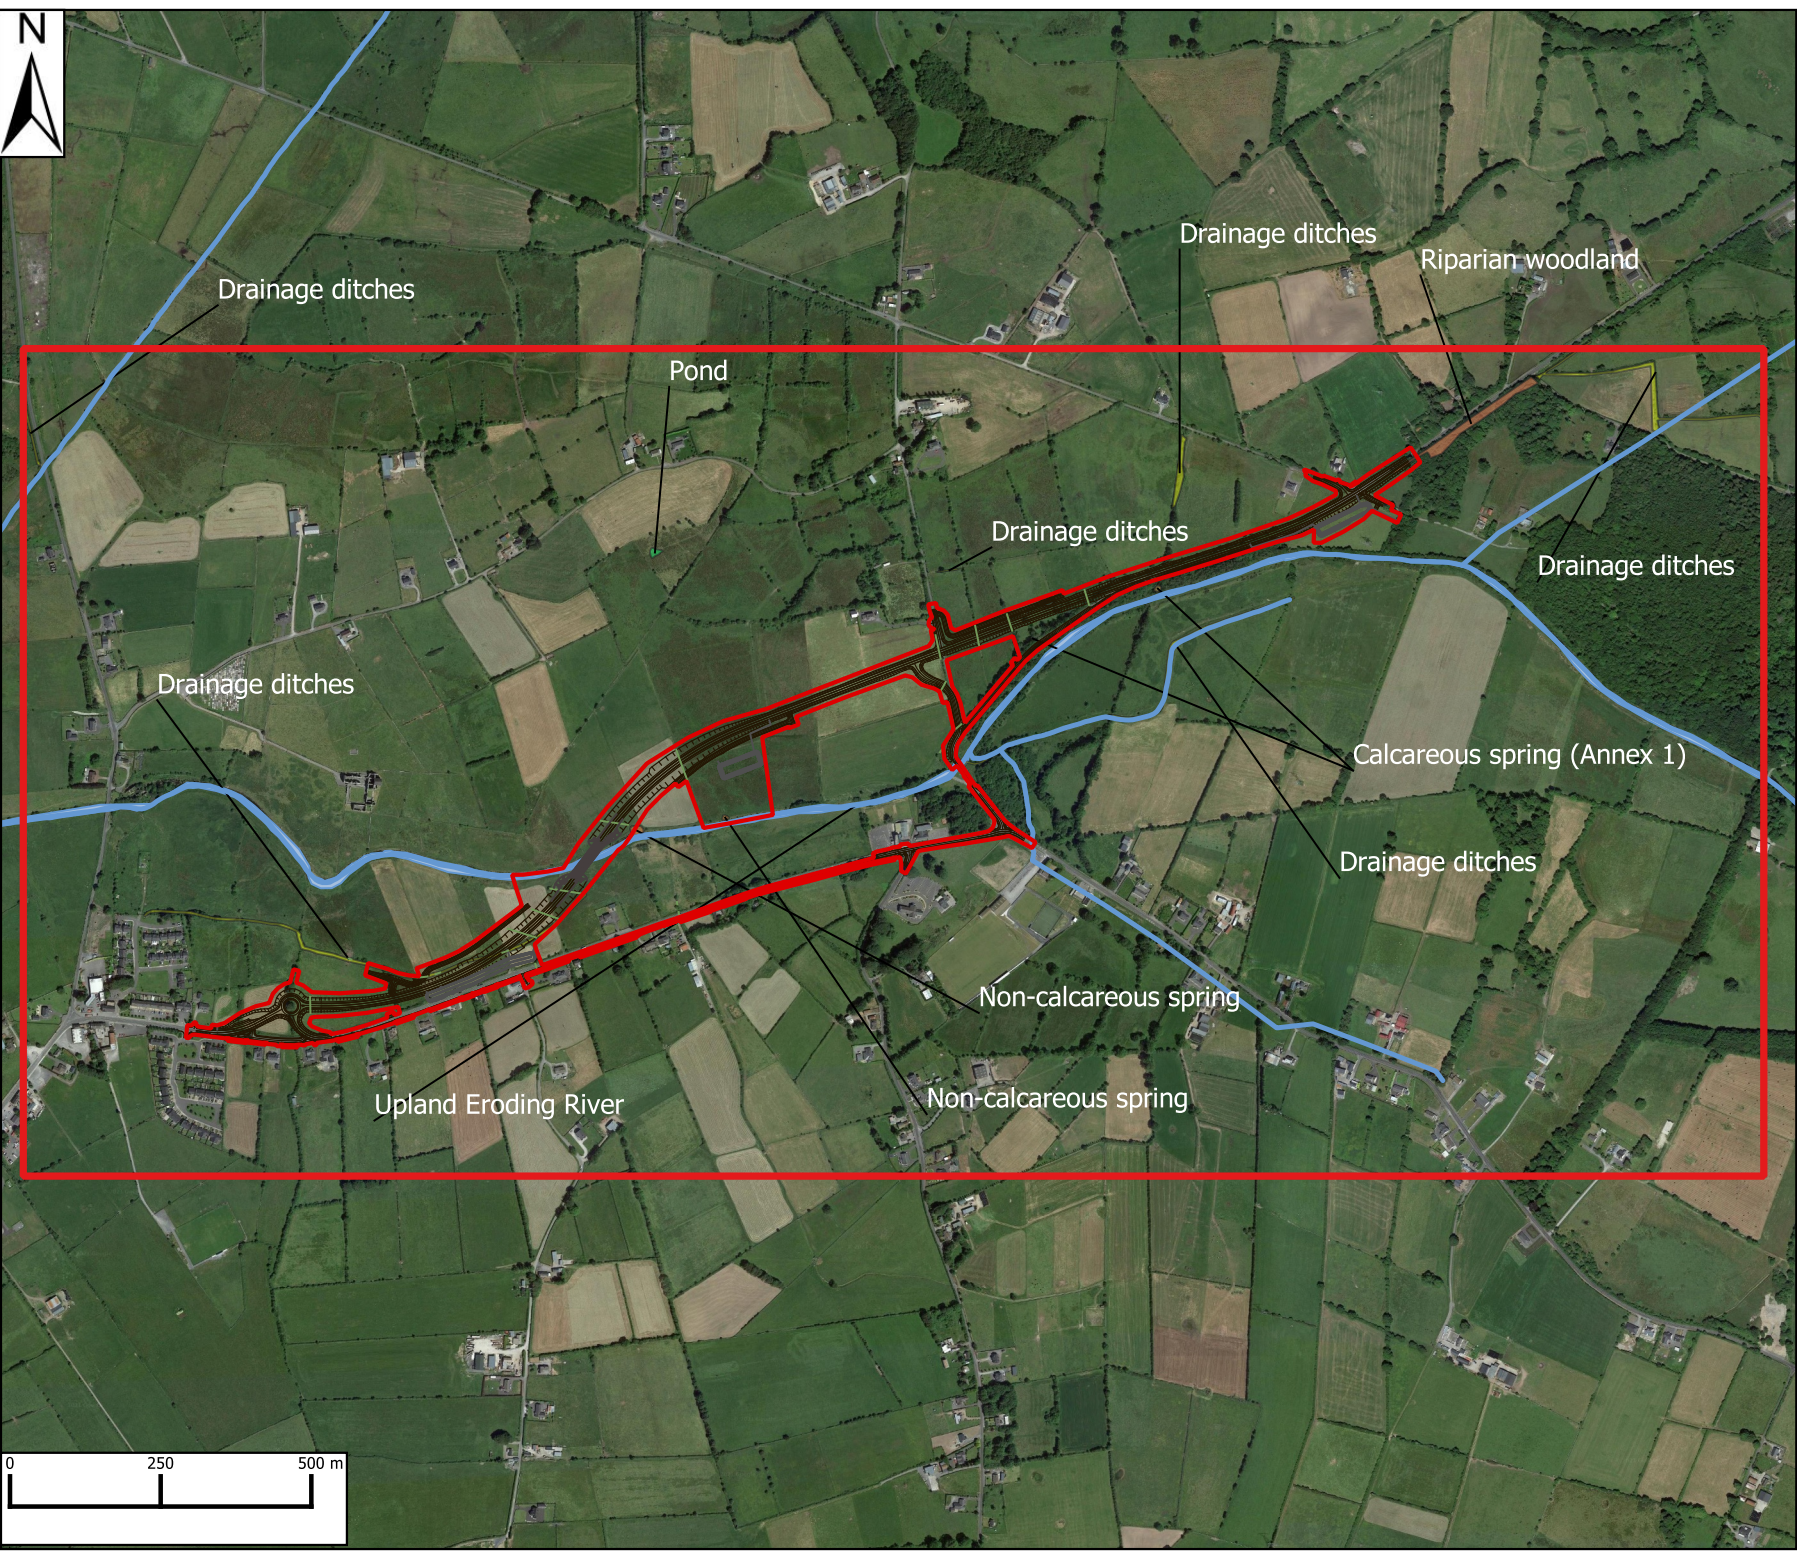

Filename: \\dr-man-002.scottibon.com\uk\Dublin-John\GIS\60597858_N63_Ph1-4\GIS\02_Maps\Templates\N63_Template.mxd

The drawing has been prepared for the use of AECOM's client. It may not be used, modified, reproduced or read upon by third parties, except as agreed by AECOM or as required by law. AECOM accepts no responsibility, and denies any liability, whatsoever, to any party that uses or relies on the drawing without AECOM's express written consent. Do not scale the document. All measurements must be obtained from the stated dimensions.

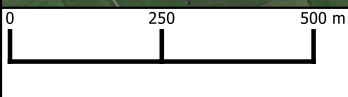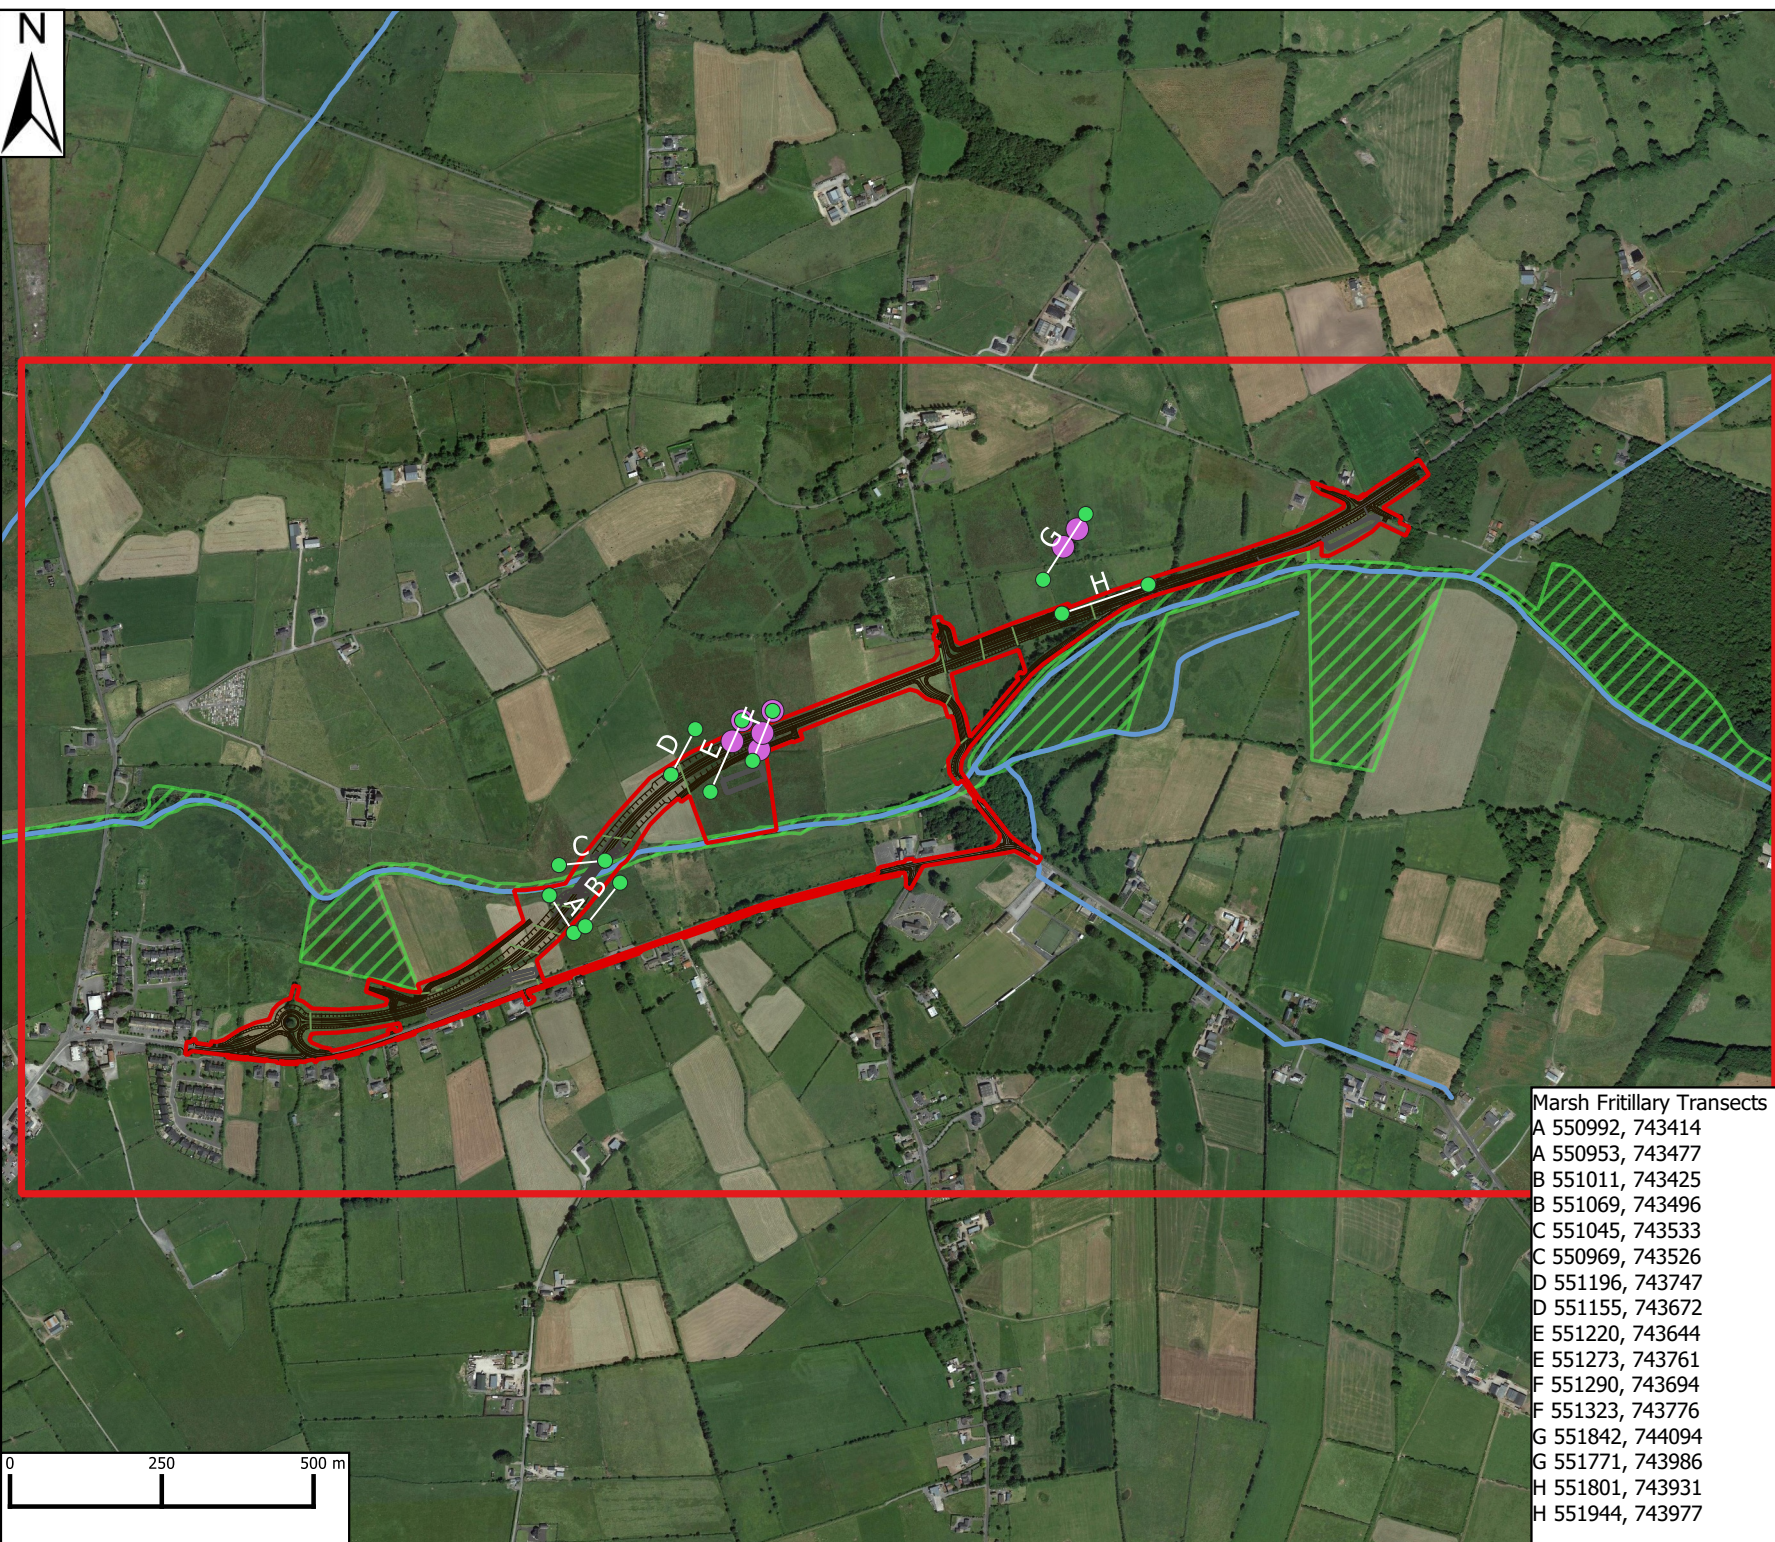

- Legend:**
- Route and Infrastructure
 - CPO Line
 - ▭ Study Area
 - Water Courses
 - ▨ Lough Corrib SAC
 - MF Transects
 - Succisa pratensis

Marsh Fritillary Transects

A	550992, 743414
A	550953, 743477
B	551011, 743425
B	551069, 743496
C	551045, 743533
C	550969, 743526
D	551196, 743747
D	551155, 743672
E	551220, 743644
E	551273, 743761
F	551290, 743694
F	551323, 743776
G	551842, 744094
G	551771, 743986
H	551801, 743931
H	551944, 743977

AECOM Internal Project No:
60597858

Drawing Title
Marsh Fritillary Survey



Scale
1:21000

Drawing Number
FIGURE A7-9

Drwn: Chk'd: App'd: Date:
ID NK NK 17:12:21

The drawing has been prepared for the use of AECOM's client. It may not be used, modified, reproduced or relied upon by third parties, except as agreed by AECOM or as required by law. AECOM accepts no responsibility, and denies any liability, whatsoever, to any party that uses or relies on the drawing without AECOM's express written consent. Do not scale the document. All measurements must be obtained from the stated dimensions.

Filename: \\vd-mn-002.scottibonr.co.uk\Public\Jobs\GIS\60597858_N63_Ph1-4\GIS\02_Map\Temp\MapN63_TempLenx.dwg

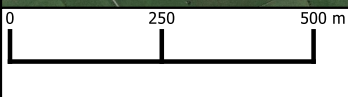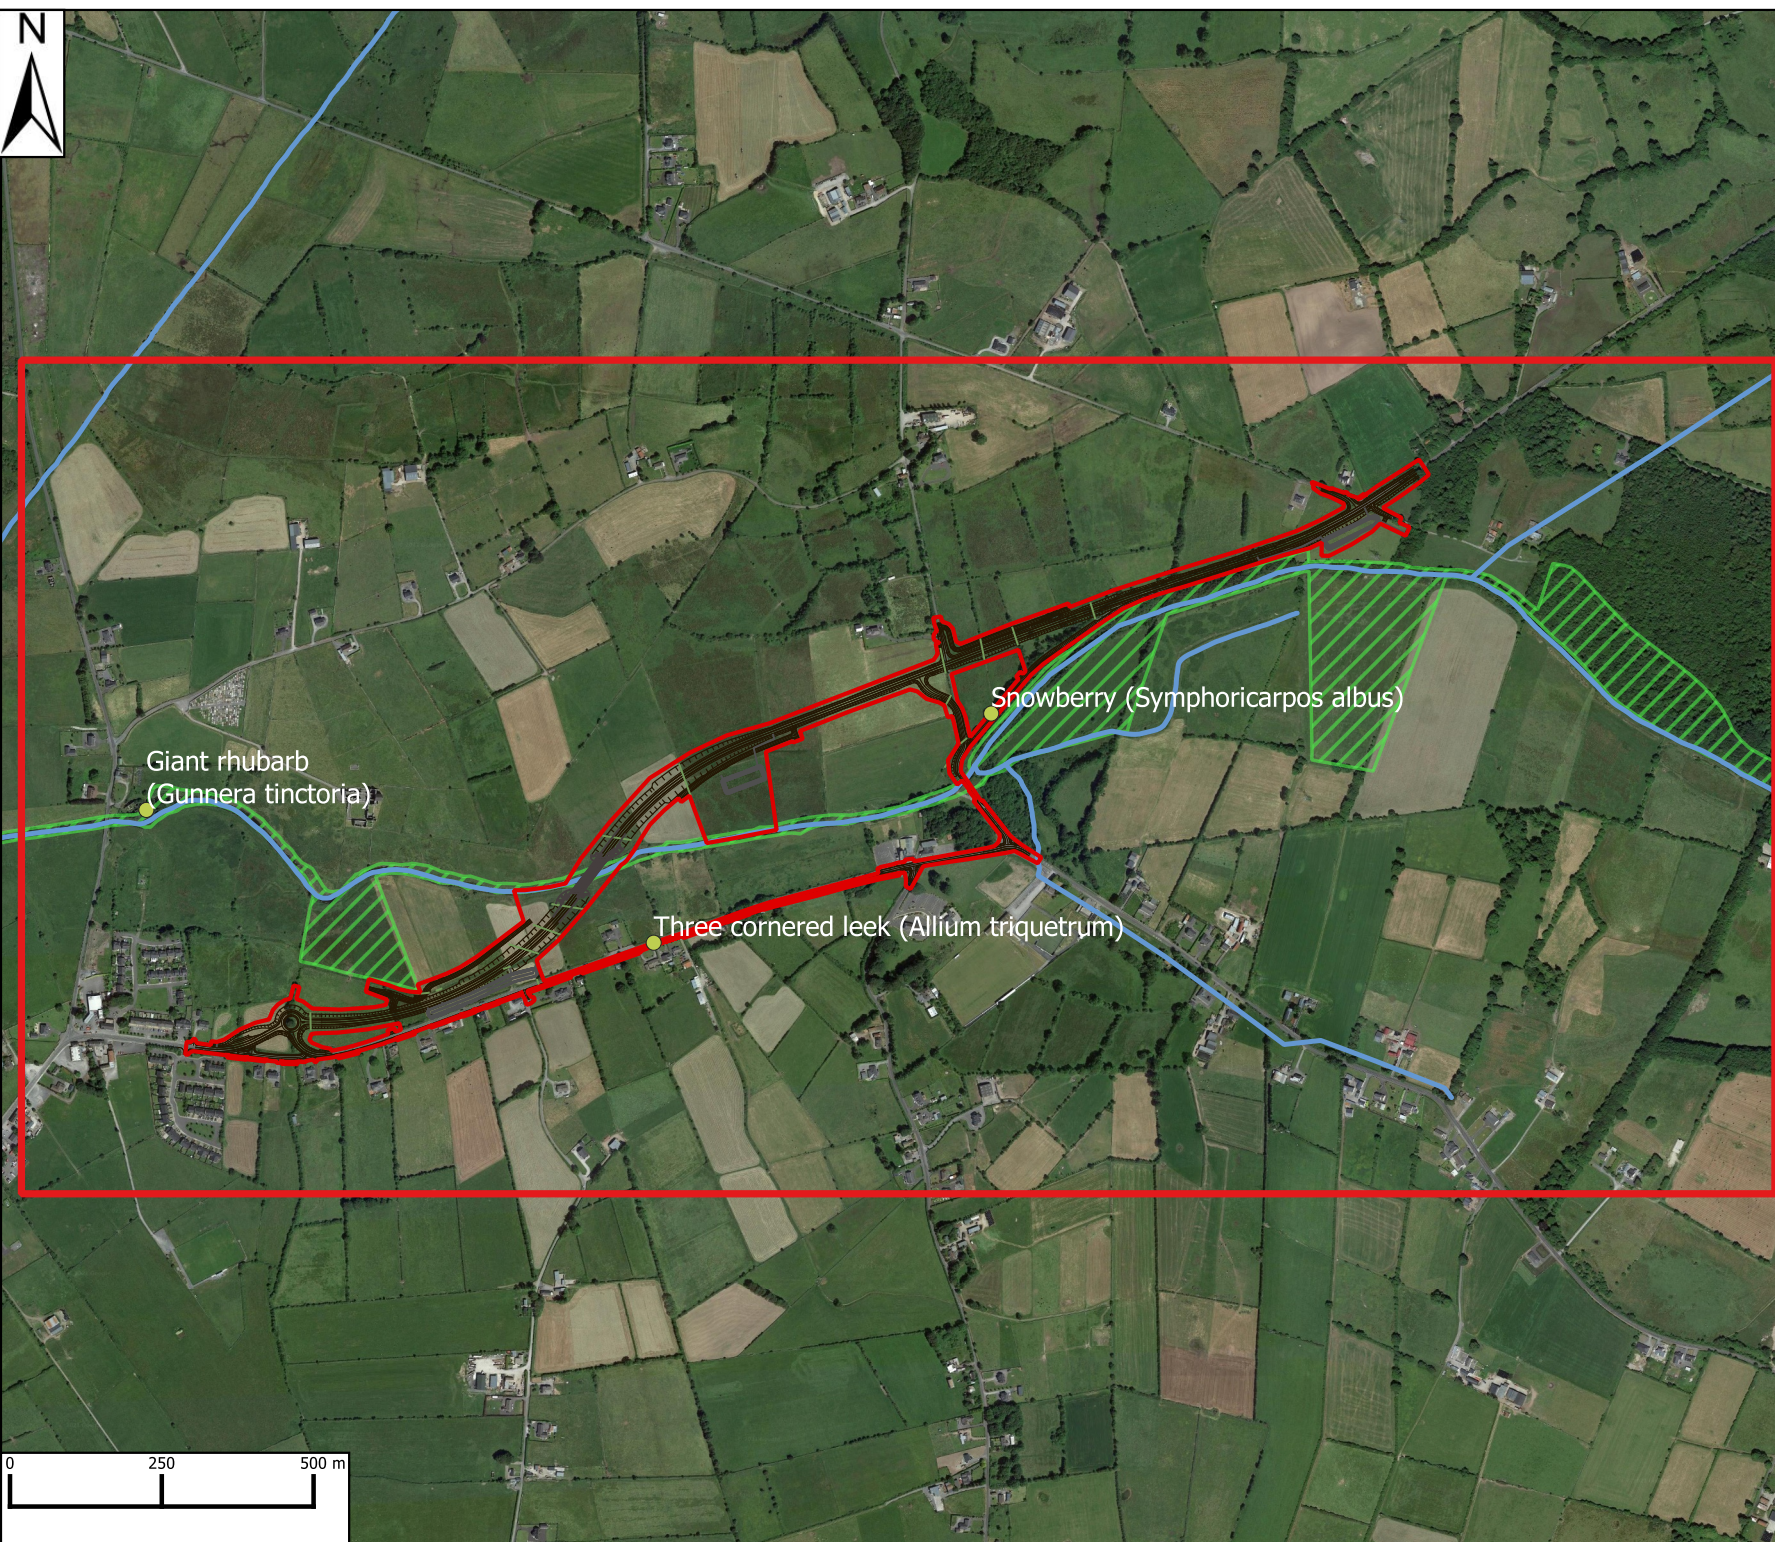

Project Title:
N63 LISS TO ABBEY
REALIGNMENT SCHEME

Client:

TII
Bonneagar Iompair Éireann
Transport Infrastructure Ireland

Project Ireland 2040
Building Ireland's Future

Comhairle Chontae na Gaillimhe
Galway County Council

Legend:

- Route and Infrastructure
- CPO Line
- ▭ Study Area
- Water Courses
- ▨ Lough Corrib SAC
- Invasive Species

AECOM Internal Project No:
60597858

Drawing Title
Invasive Species Survey






Scale
1:21000





Drawing Number
FIGURE A7-10

Drwn: Chk'd: App'd: Date:
ID NK NK 17:12:21

This drawing has been prepared for the use of AECOM's client. It may not be used, modified, reproduced or relied upon by third parties, except as agreed by AECOM or as required by law. AECOM accepts no responsibility, and denies any liability whatsoever, to any party that uses or relies on this drawing without AECOM's express written consent. Do not scale the document. All measurements must be obtained from the stated dimensions.

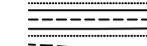Filename: \\dunman-002.scottibrown.co.uk\Public\Jobs\GIS\60597858_N63_Ph1-4\GIS\02_Maps\Temp\Invasive_N63_Template.mxd

- LEGEND:**
-  SAC
 -  WATERCOURSE
 -  INDICATIVE ROAD ALIGNMENT AND JUNCTION LAYOUT
 -  PROPOSED MAMMAL PROOF FENCING
 -  PROPOSED MAMMAL UNDERPASS

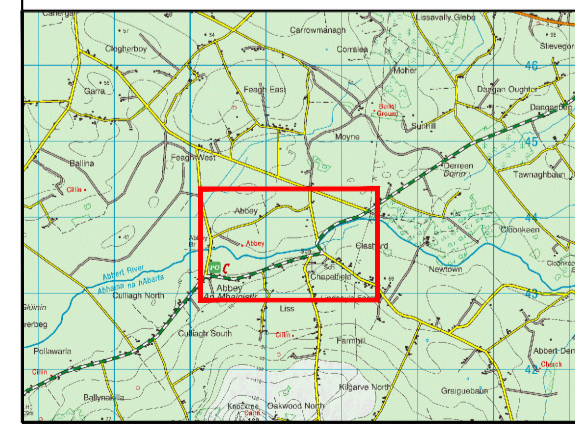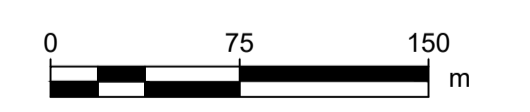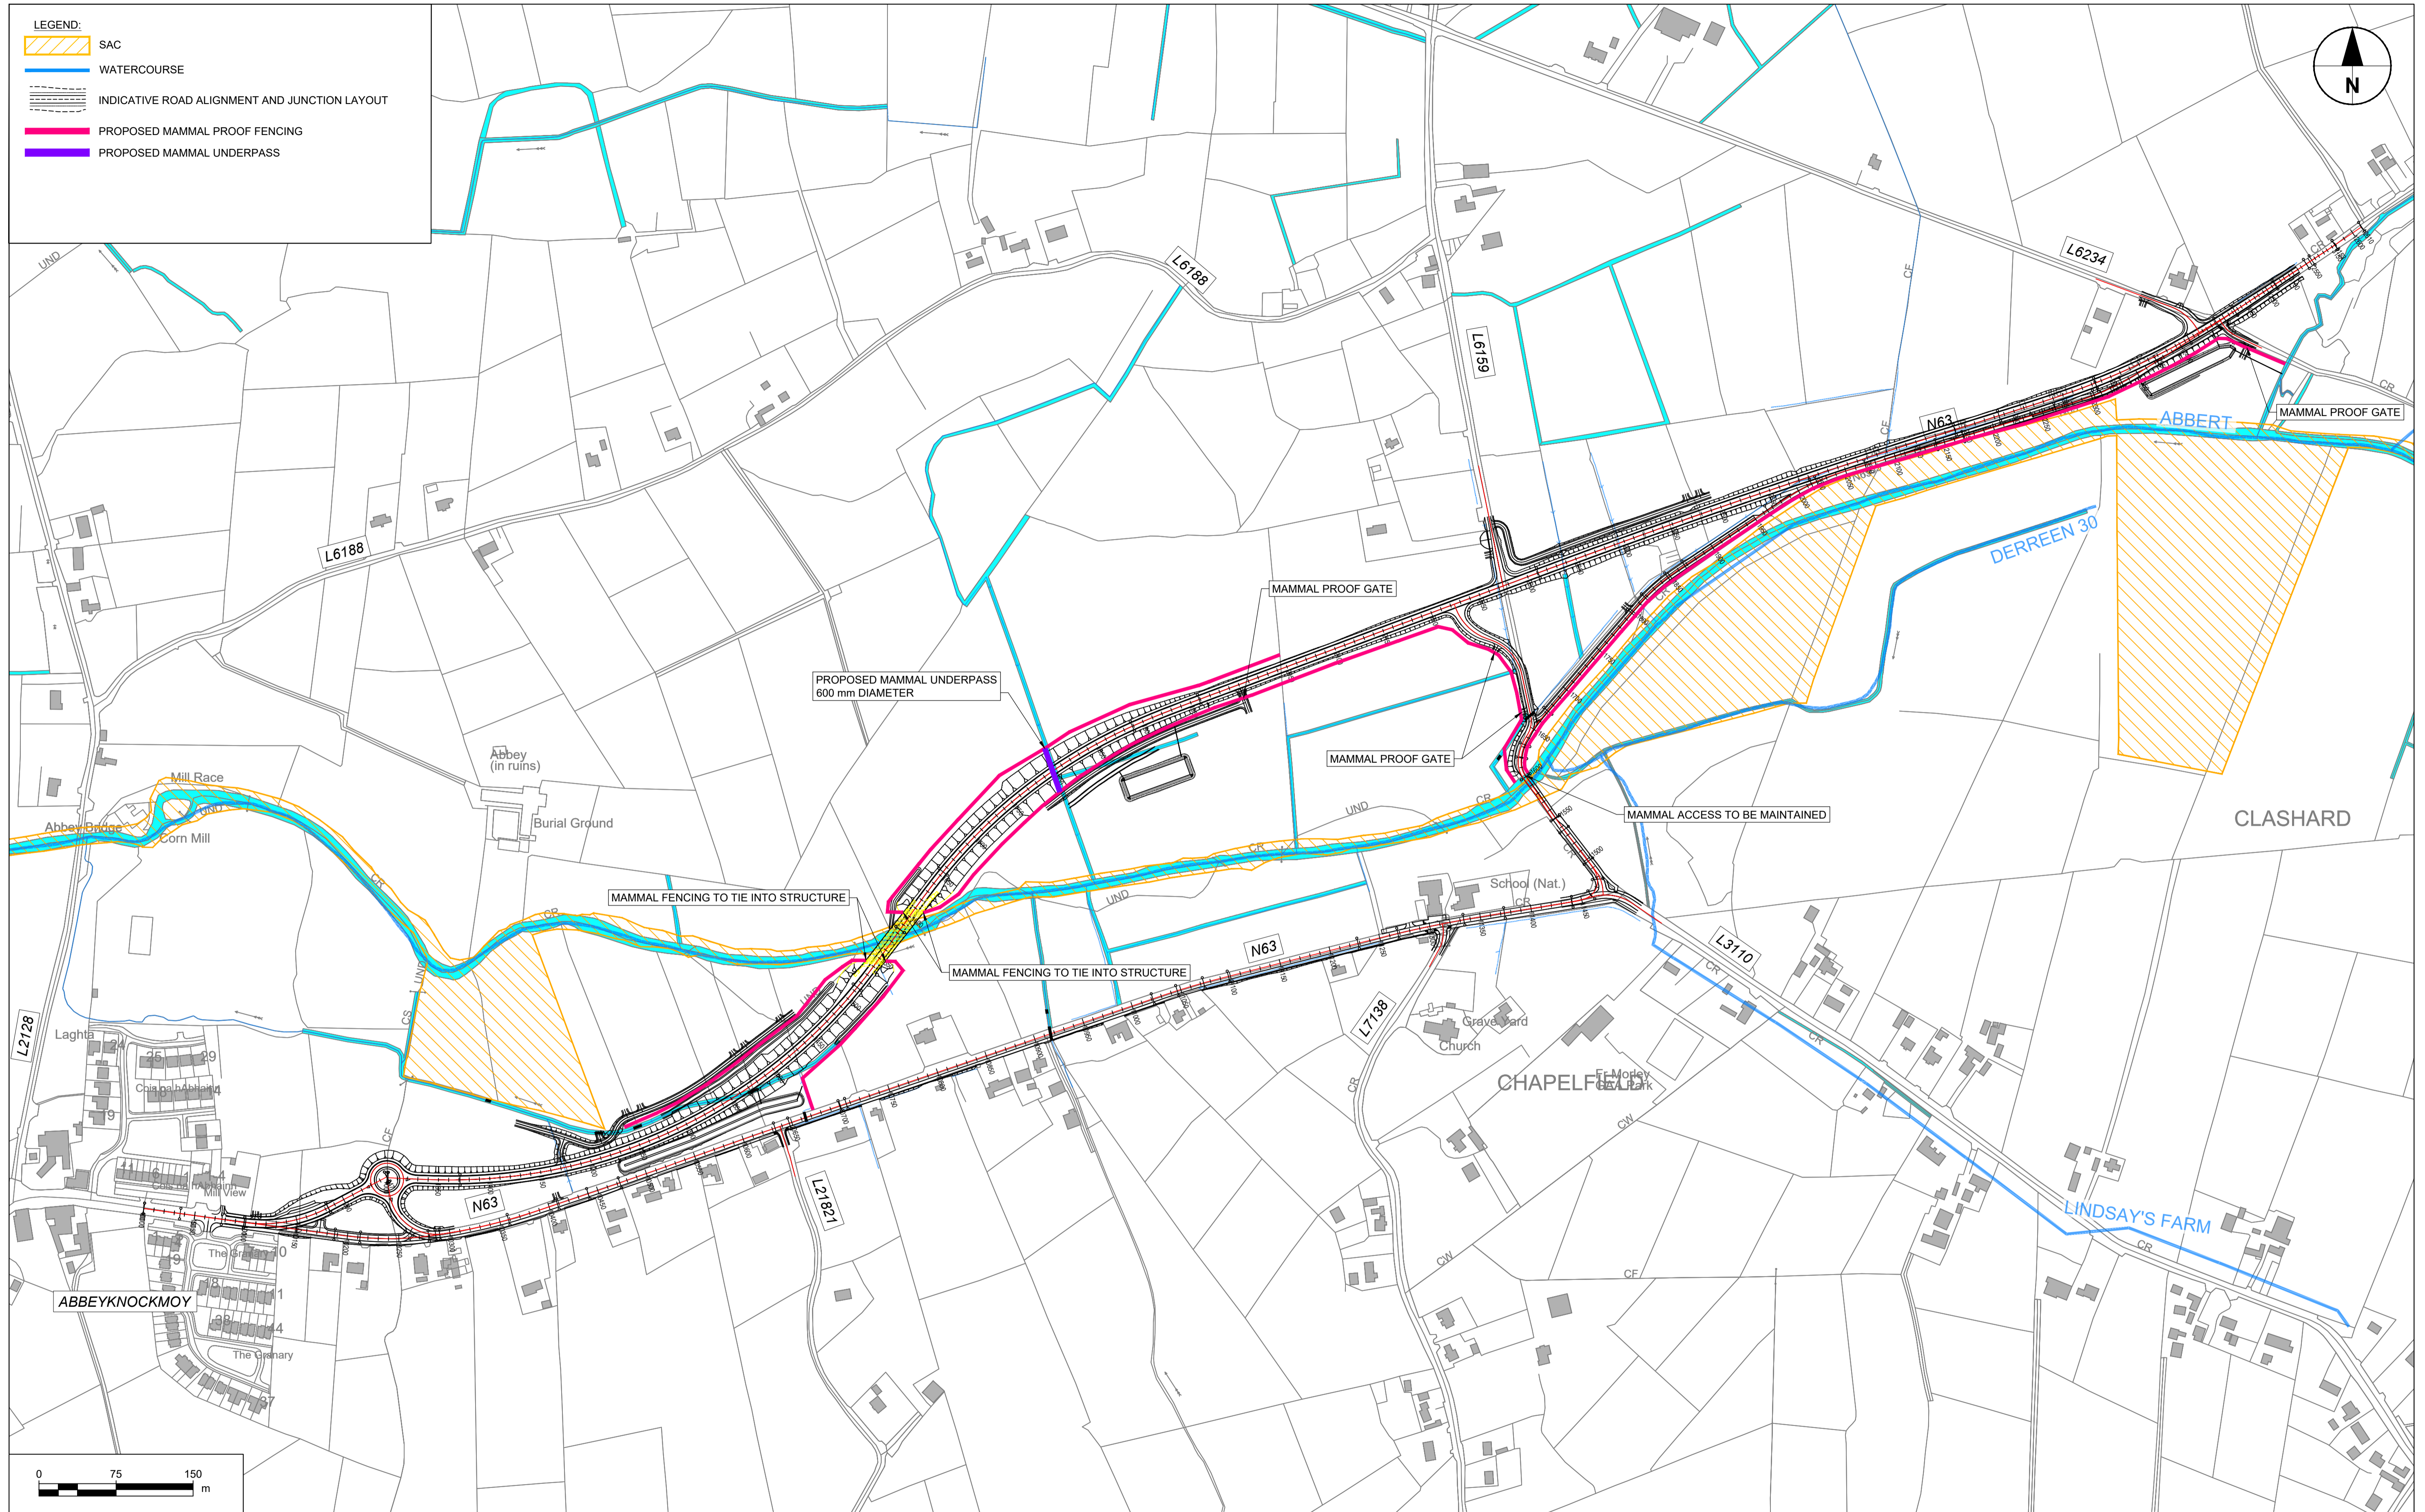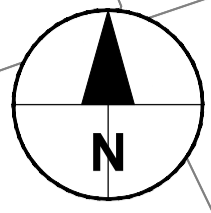

No.	Revision	Date	By	Chk'd	App'd

Roughan & O'Donovan-AECOM Alliance

PROD
ROUGHAN & O'DONOVAN

AECOM

AECOM Roughan & O'Donovan
Adelphi Plaza
Georges Street Upper
Dun Laoghaire
Co. Dublin
Ireland
T +353 (0)1 238 3100
www.aecom.com

Roughan & O'Donovan
Arena House
Arena Road
Sandyford
Dublin 18
Ireland
T +353 (0)1 294 0800
www.rod.ie

Drawn: SQ, Designed: JN, Checked: LB, Approved: EG
S2 - Information/Planning

Project Title		N63 LISS TO ABBEY REALIGNMENT SCHEME					
Drawing Title		FIGURE A7.11 - MAMMAL CONTROL MITIGATION MEASURES					
Project	Originator	Phase	Series	Type	Dept.	Number	
N63	ACM	PH03	3100	DR	EC	3100	
Drawing Number		Scale: 1:3000 @A1 / 1:6000 @A3		Date: FEB 2022		Job No: 60597858 Rev: 0	


Project Title:

**N63 LISS TO ABBEY
 REALIGNMENT SCHEME**

Client:

Legend:

- Route and Infrastructure
- CPO Line
- ▭ Study Area
- Water Courses
- ▨ Lough Corrib SAC

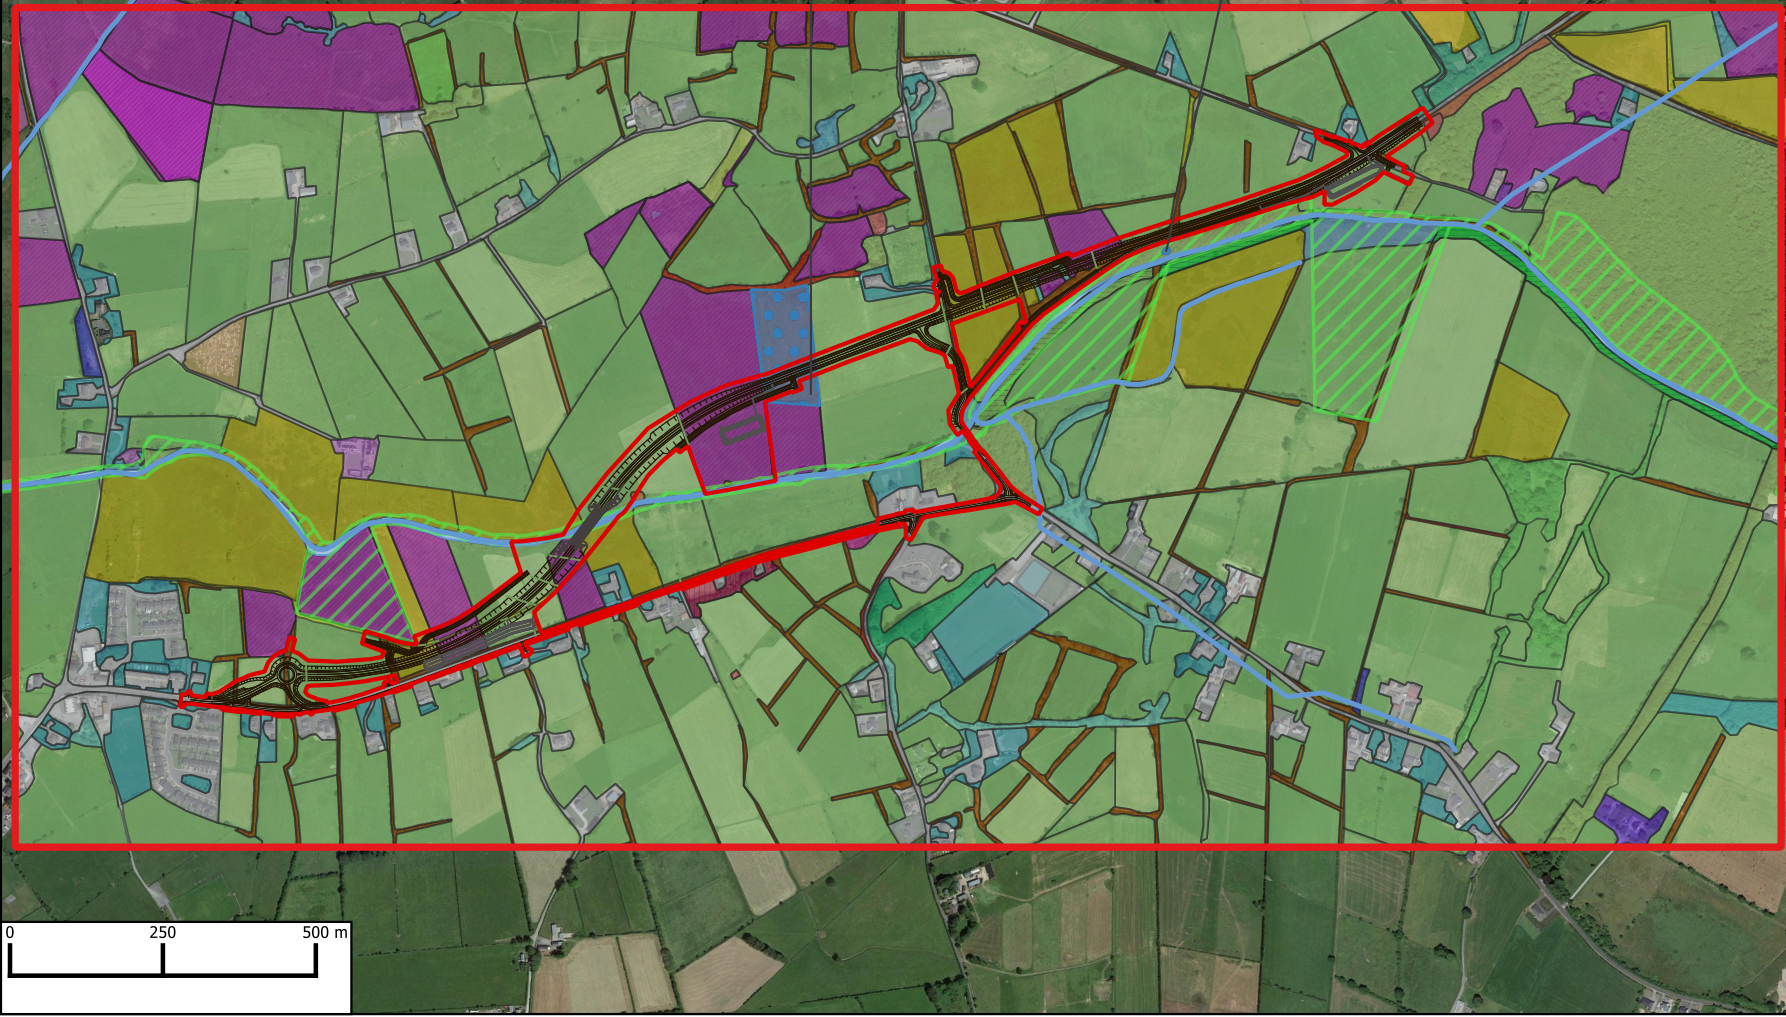

Annex I Habitats

- Habitats Types**
- Amenity grassland
 - Amenity grassland/Stone walls and stonework
 - Buildings and artificial surfaces
 - Calcareous spring (Annex 1)
 - Conifer plantation
 - Drainage ditches
 - Dry calcareous and neutral grasslands
 - Dry calcareous and neutral grasslands/ Scrub
 - Earth Banks
 - Hedgerow

- Hedgerow/Scrub
- Hedgerow/Treeline
- Immature woodland
- Improved grasslands
- Improved grasslands/Scrub
- Improved grasslands/Wet grasslands
- Mixed broadleaved woodland
- Mixed broadleaved woodland/Immature woodland
- Mixed broadleaved woodland/Improved grassland
- Mixed broadleaved woodland/Treelines
- Molinia Meadow
- Molinia Meadow (Annex I)
- Non-calcareous spring

- Ornamental/non-native Shrubs
- Pond
- Riparian woodland
- Scrub
- Scrub/Cutover bog
- Scrub/Hedgerow
- Scrub/Mixed broadleaved woodland
- Spoil and bare ground
- Stone walls and stone work
- Tilled Land
- Treeline
- Upland Eroding River
- Wet grassland

AECOM Internal Project No:

60597858

Drawing Title

Habitat Survey

Scale

1:21000

Drawing Number


FIGURE A7-12

Drwn: Chk'd: App'd: Date:

ID NK NK 17:12:21

The drawing has been prepared for the use of AECOM's client. It may not be used, modified, reproduced or relied upon by third parties, except as agreed by AECOM or as required by law. AECOM accepts no responsibility, and denies any liability whatsoever, to any party that uses or relies on this drawing without AECOM's express written consent. Do not scale the document. All measurements must be obtained from the stated dimensions.

Filename: \\dunman-002.scotltd.com\uk\dublin\Jobs\6576097858_N63_Ph1_4\GIS\02_Mapst\Temp\HabitatN63_Template.mxd

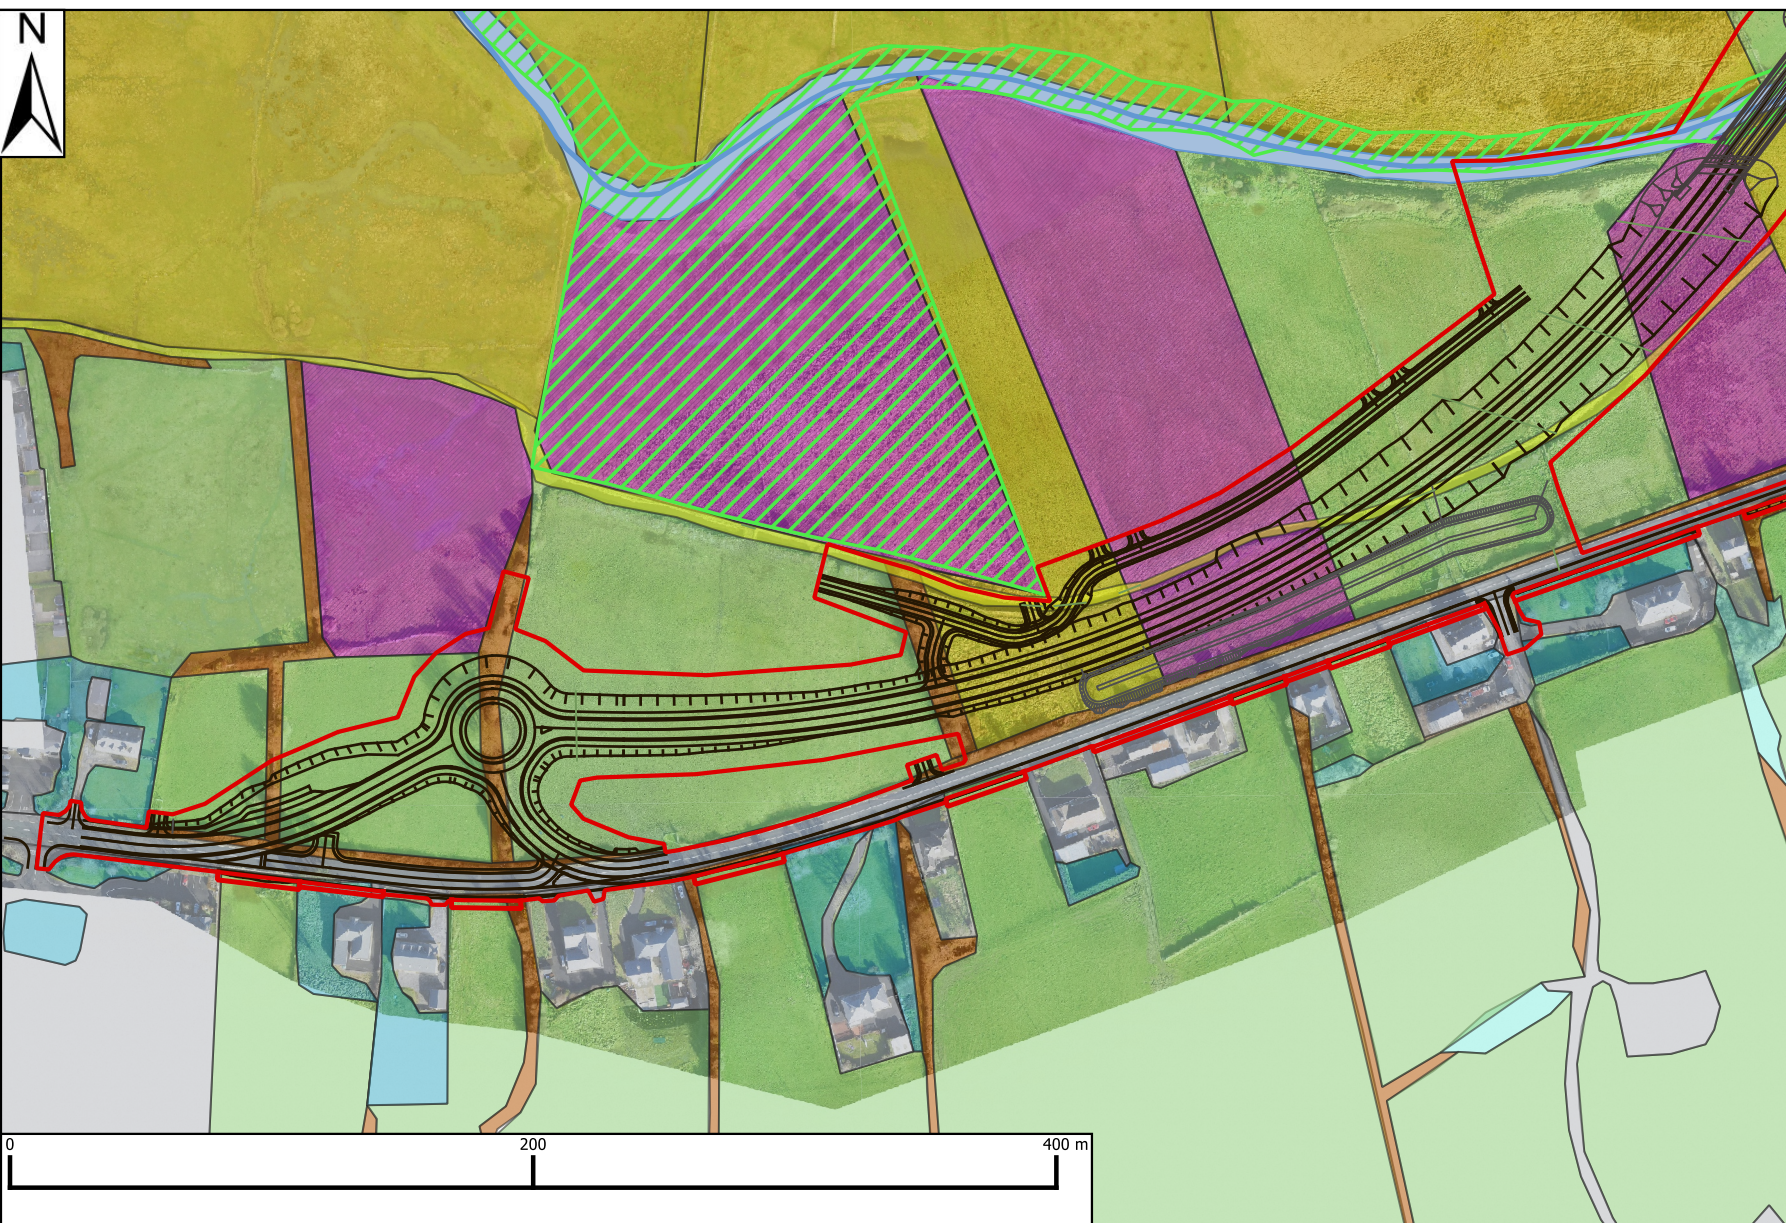

- | | | |
|-------------------------------------|------------------------------------|----------------------|
| CPO Line | Buildings and artificial surfaces | Treeline |
| Route and associated Infrastructure | Drainage ditches | Upland Eroding River |
| Lough Corrib SAC | Hedgerow | Wet grassland |
| Habitats Types | Improved grasslands | |
| Amenity grassland | Improved grasslands/Wet grasslands | |

Roughan & O'Donovan - AECOM Alliance

ROD AECOM
ROUGHAN & O'DONOVAN

Arena House
Arena Road
Sandyford,
Dublin 18
Ireland
T +353 1 294 0800
www.rod.ie

Adelphi Plaza
George's Street Upper
Dun Laoghaire
Co. Dublin
Ireland
T +353 (1) 238 3100
www.aecom.com

Project Title:
N63 LISS TO ABBEY
REALIGNMENT SCHEME

Client:

TII
Bonneagar Iompair Éireann
Transport Infrastructure Ireland

Project Ireland 2040
Building Ireland's Future

Comhairle Chontae na Gaillimhe
Galway County Council

Legend:

Water Courses

Map 1 of 5

AECOM Internal Project No:
60597858

Drawing Title:
Habitat Survey

Scale:
1:20500

Drawing Number:
FIGURE A7-12

Drwn: Chk'd: App'd: Date:
ID NOL NOL 17:12:21

Filename: \\du-man-002.scottibon.com\uk\Dublin-Joan\GIS\60597858_N63_Ph1-1\GIS\02_Maps\Temp\MapN63_Template.mxd

This drawing has been prepared for the use of AECOM's client. It may not be used, modified, reproduced or relied upon by third parties, except as agreed by AECOM or as required by law. AECOM accepts no responsibility, and denies any liability, whatsoever, to any party that uses or relies on this drawing without AECOM's express written consent. Do not scale the document. All measurements must be obtained from the stated dimensions.



Arena House
 Arena Road
 Sandyford,
 Dublin 18
 Ireland
 T +353 1 294 0800
 www.rod.ie

Adelphi Plaza
 George's Street Upper
 Dun Laoghaire
 Co. Dublin
 Ireland
 T +353 (1) 238 3100
 www.aecom.com

Project Title:

**N63 LISS TO ABBEY
 REALIGNMENT SCHEME**

Client:



Legend:

Water Courses

Map 2 of 5

AECOM Internal Project No:

60597858

Drawing Tile

Habitat Survey

Scale

1:20500

Drawing Number

FIGURE A7-12

Drwn: Chk'd: App'd: Date:

ID NOL NOL 17:12:21



- | | | |
|-------------------------------------|---|----------------------------------|
| Annex I Habitats | Drainage ditches | Non-calcareous spring |
| CPO Line | Hedgerow | Scrub/Hedgerow |
| Route and associated Infrastructure | Hedgerow/Treeline | Scrub/Mixed broadleaved woodland |
| Lough Corrib SAC | Improved grasslands | Treeline |
| Habitats Types | Improved grasslands/Wet grasslands | Upland Eroding River |
| Amenity grassland | Mixed broadleaved woodland/Improved grassland | Wet grassland |
| Buildings and artificial surfaces | Molinia Meadow (Annex I) | Annex I Habitats |

Filename: \\du-men-002.scotia.com\uk\Dublin\Jobs\GIS\60597858_N63_Ph1-1\GIS\02_Map3\Temp\Map3_Template.mxd

This drawing has been prepared for the use of AECOM's client. It may not be used, modified, reproduced or relied upon by third parties, except as agreed by AECOM or as required by law. AECOM accepts no responsibility, and denies any liability, whatsoever, to any party that uses or relies on this drawing without AECOM's express written consent. Do not scale the document. All measurements must be obtained from the stated dimensions.

Project Title:

**N63 LISS TO ABBEY
 REALIGNMENT SCHEME**

Client:



Legend:

— Water Courses

Map 3 of 5

AECOM Internal Project No:

60597858

Drawing Tile

Habitat Survey

Scale


1:20500

Drawing Number

FIGURE A7-12

Drwn: Chk'd: App'd: Date:

ID NOL NOL 17:12:21

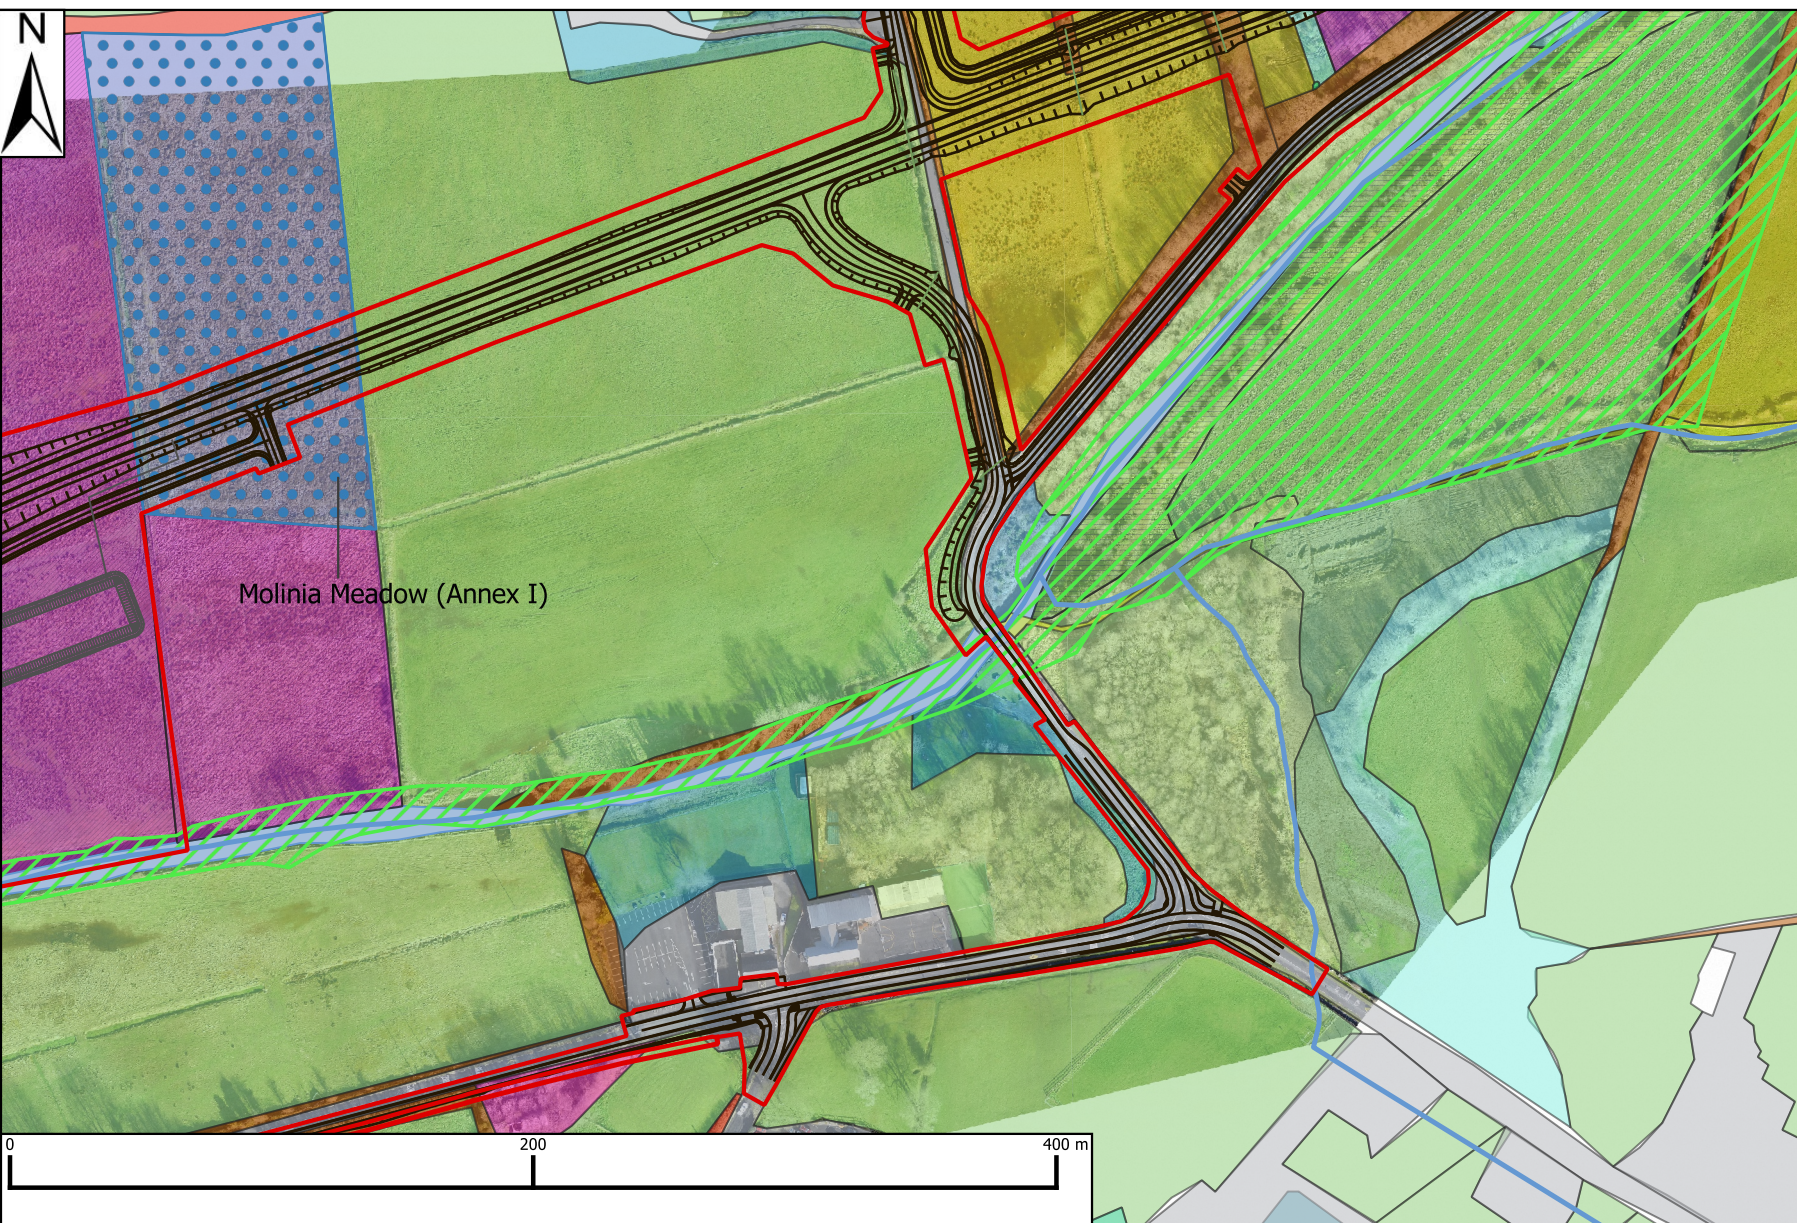

- | | | |
|-------------------------------------|---|----------------------------------|
| Annex I Habitats | Dry calcareous and neutral grasslands/ Scrub | Pond |
| CPO Line | Hedgerow | Scrub |
| Route and associated Infrastructure | Hedgerow/Treeline | Scrub/Hedgerow |
| Lough Corrib SAC | Improved grasslands | Scrub/Mixed broadleaved woodland |
| Habitats Types | Improved grasslands/Wet grasslands | Treeline |
| Amenity grassland | Mixed broadleaved woodland | Upland Eroding River |
| Buildings and artificial surfaces | Mixed broadleaved woodland/Improved grassland | Wet grassland |
| Drainage ditches | Molinia Meadow (Annex I) | |

Filename: \\du-man-002.scottibon.co.uk\Public\Jobs\GIS\60597858_N63_Ph1-4\GIS\02_Map3\Temp\Map3_Template.mxd

This drawing has been prepared for the use of AECOM's client. It may not be used, modified, reproduced or relied upon by third parties, except as agreed by AECOM or as required by law. AECOM accepts no responsibility, and denies any liability whatsoever, to any party that uses or relies on this drawing without AECOM's express written consent. Do not scale the document. All measurements must be obtained from the stated dimensions.



Arena House
 Arena Road
 Sandyford,
 Dublin 18
 Ireland
 T +353 1 294 0800
 www.rod.ie

Adelphi Plaza
 George's Street Upper
 Dun Laoghaire
 Co. Dublin
 Ireland
 T +353 (1) 238 3100
 www.aecom.com

Project Title:
**N63 LISS TO ABBEY
 REALIGNMENT SCHEME**



Legend:
 Water Courses

Map 4 of 5


AECOM Internal Project No:
 60597858

Drawing Title
 Habitat Survey

Scale
 1:20500

Drawing Number
 FIGURE A7-12


Drwn: Chk'd: App'd: Date:
 ID NOL NOL 17:12:21

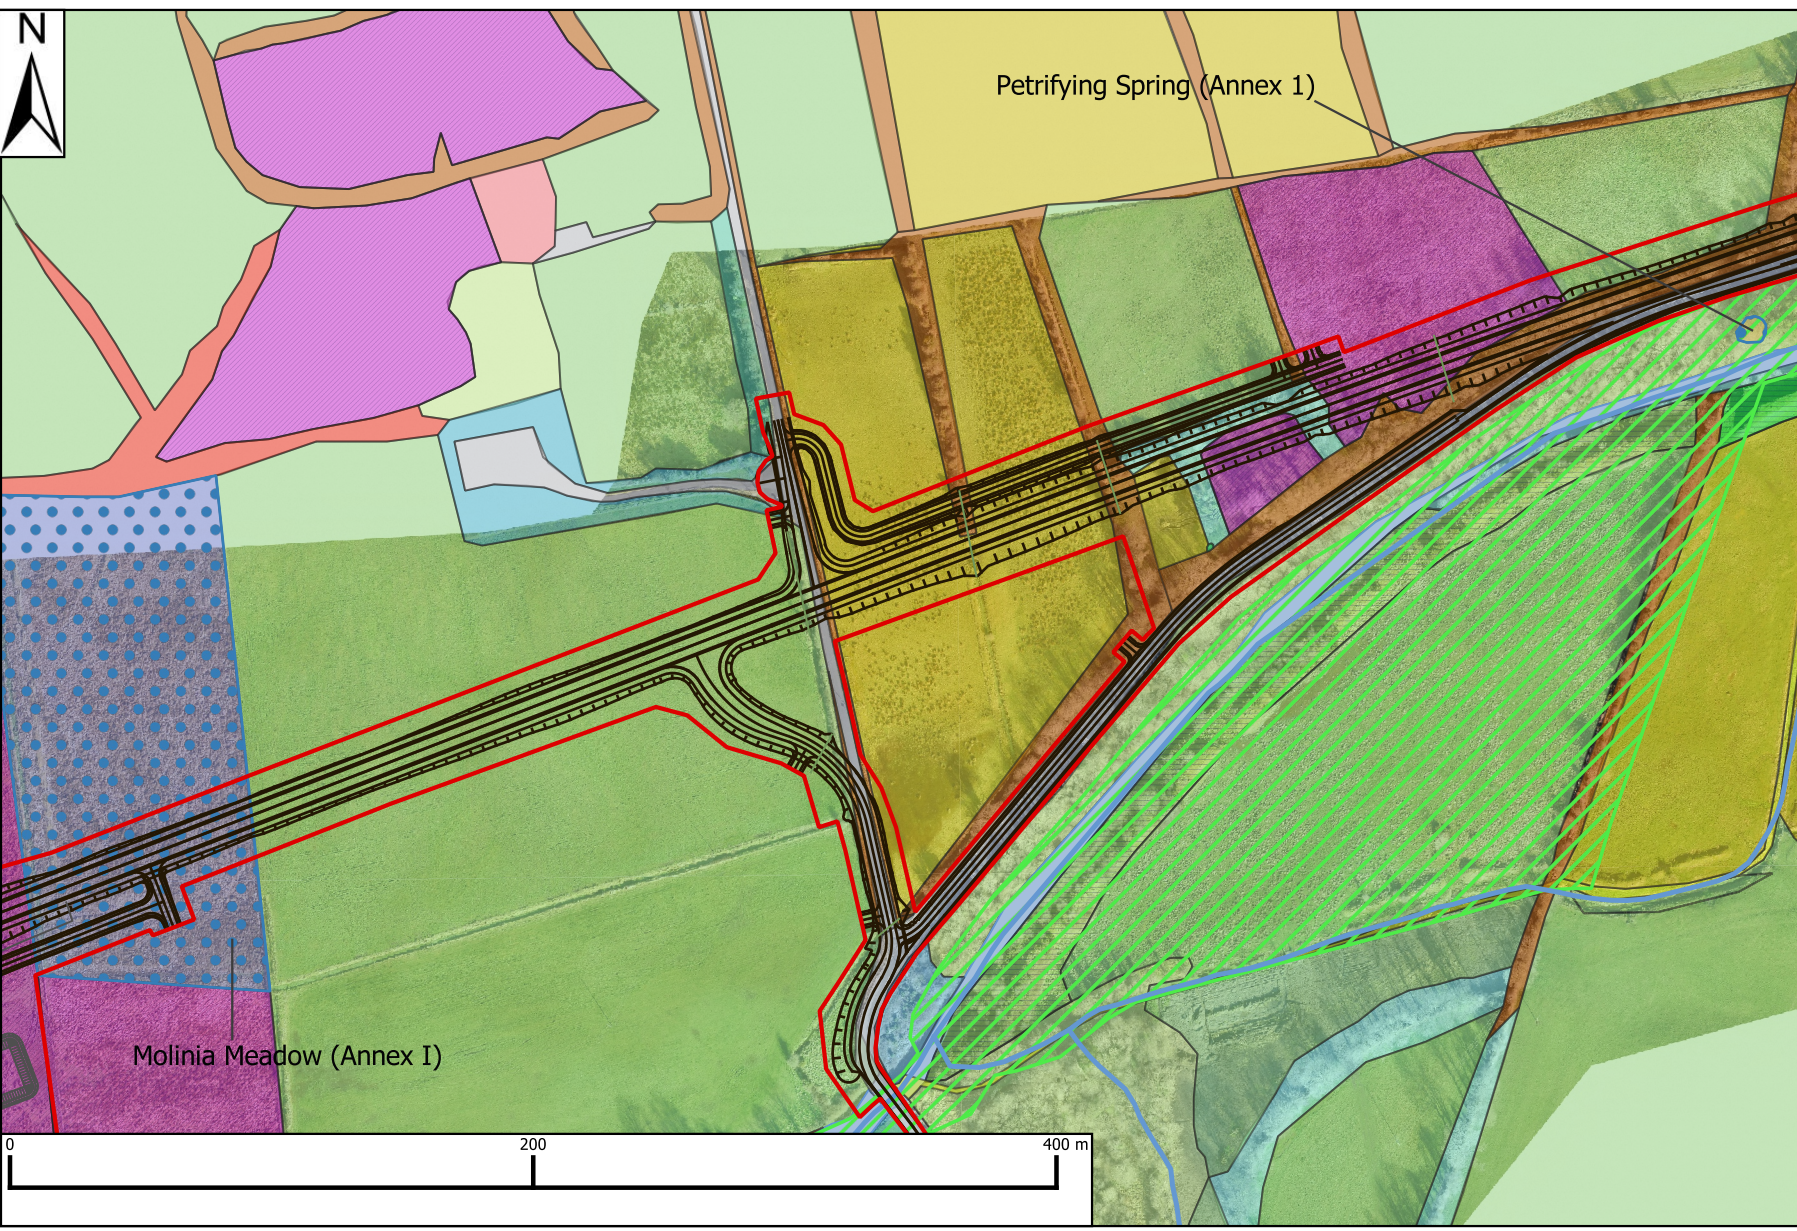

- | | | |
|-------------------------------------|--|------------------------------------|
| Annex I Habitats | Drainage ditches | Improved grasslands/Wet grasslands |
| CPO Line | Dry calcareous and neutral grasslands | Mixed broadleaved woodland |
| Route and associated Infrastructure | Dry calcareous and neutral grasslands/ Scrub | Molinia Meadow (Annex I) |
| Lough Corrib SAC | Hedgerow | Pond |
| Habitats Types | Hedgerow/Scrub | Scrub |
| Amenity grassland | Hedgerow/Treeline | Treeline |
| Buildings and artificial surfaces | Immature woodland | Upland Eroding River |
| Calcareous spring (Annex 1) | Improved grasslands | Wet grassland |

File name: \\dun-man-002.scottibcom.co.uk\Public\Jobs\65165097858_N63_Ph1-4\GIS\02_Map9\Temp\HabitatN63_Template.mxd

This drawing has been prepared for the use of AECOM's client. It may not be used, modified, reproduced or relied upon by third parties, except as agreed by AECOM or as required by law. AECOM accepts no responsibility, and denies any liability, whatsoever, to any party that uses or relies on this drawing without AECOM's express written consent. Do not scale the document. All measurements must be obtained from the stated dimensions.

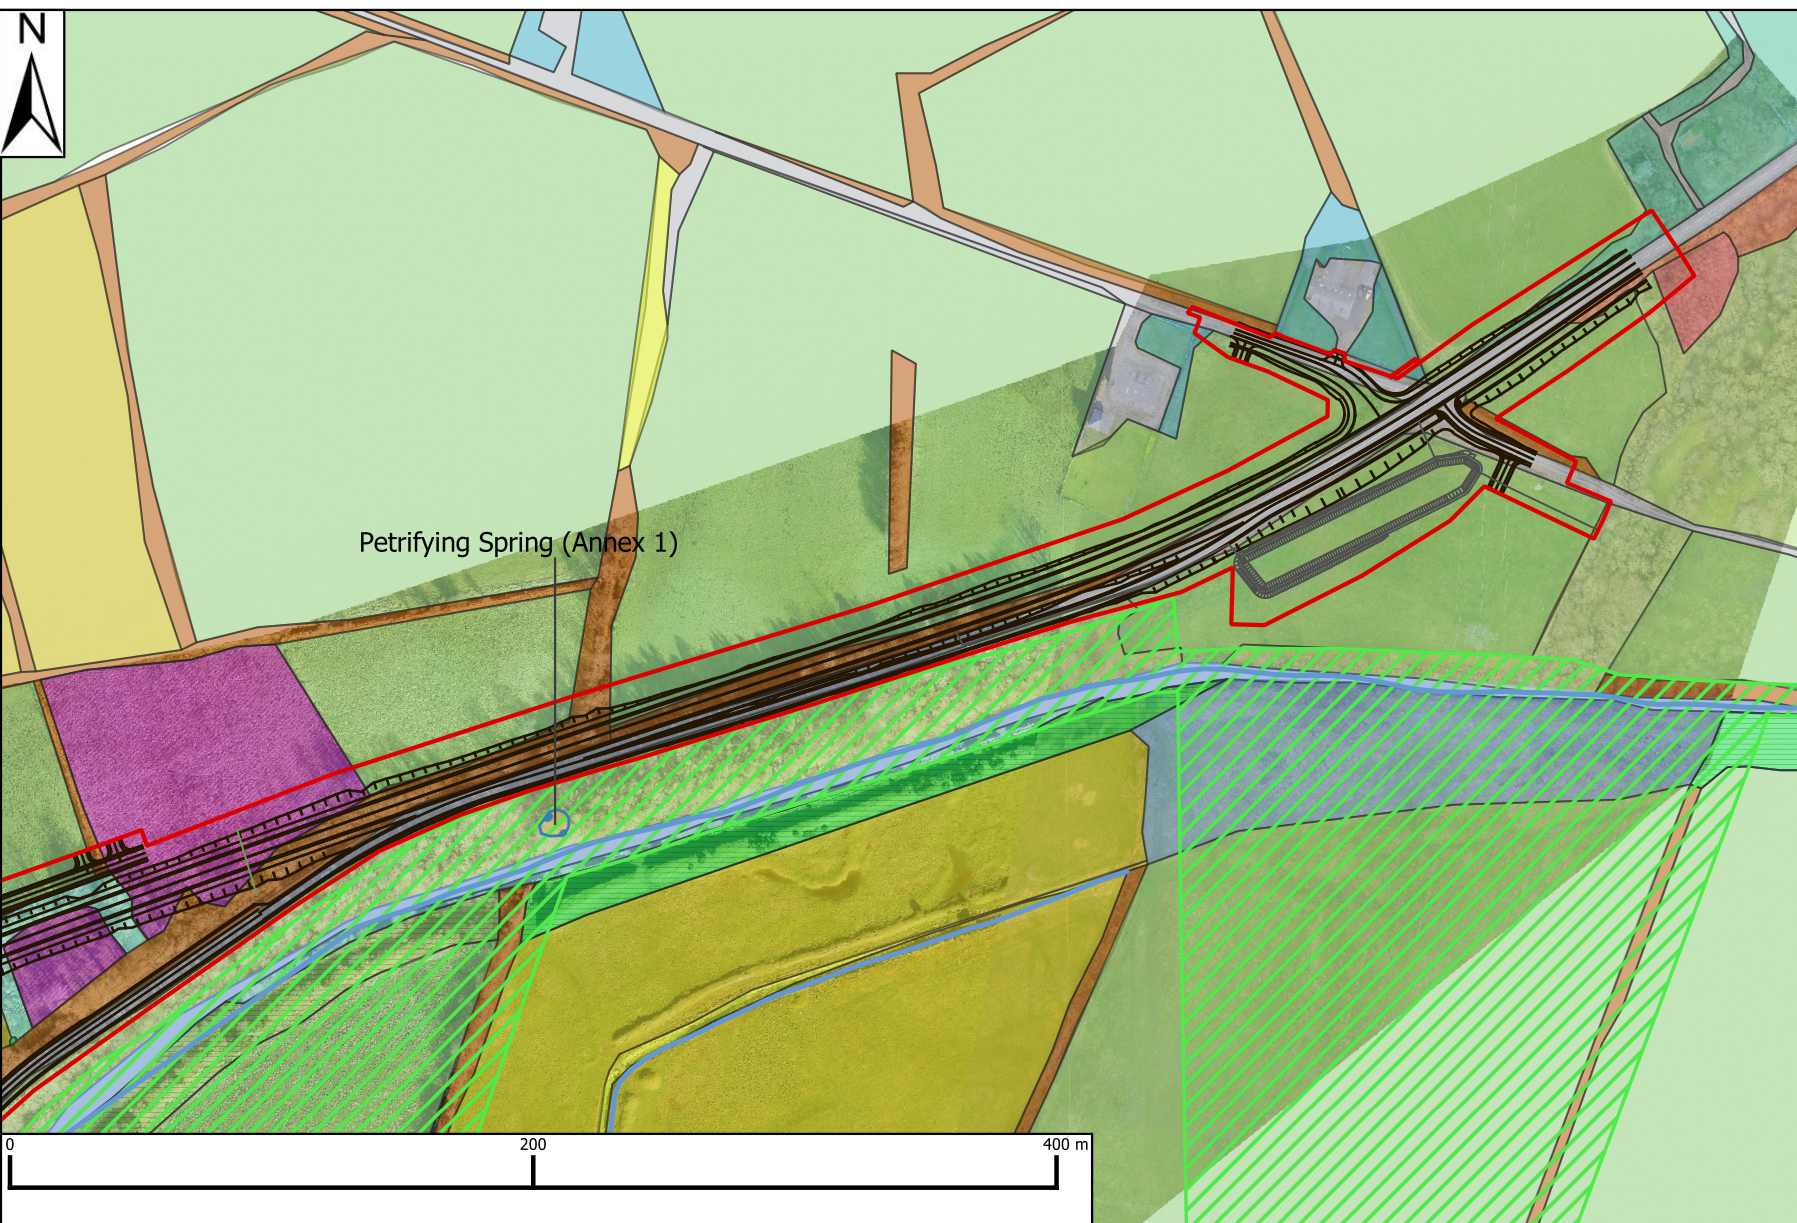

- | | | |
|-------------------------------------|--|------------------------------------|
| Annex I Habitats | Drainage ditches | Improved grasslands/Wet grasslands |
| CPO Line | Dry calcareous and neutral grasslands | Mixed broadleaved woodland |
| Route and associated Infrastructure | Dry calcareous and neutral grasslands/ Scrub | Pond |
| Lough Corrib SAC | Hedgerow | Riparian woodland |
| Habitats Types | Hedgerow/Scrub | Treeline |
| Amenity grassland | Immature woodland | Upland Eroding River |
| Buildings and artificial surfaces | Improved grasslands | Wet grassland |
| Calcareous spring (Annex 1) | Improved grasslands/Scrub | |

Roughan & O'Donovan - AECOM Alliance

ROD AECOM
ROUGHAN & O'DONOVAN

Arena House
Arena Road
Sandyford,
Dublin 18
Ireland
T +353 1 294 0800
www.rod.ie

Adelphi Plaza
George's Street Upper
Dun Laoghaire
Co. Dublin
Ireland
T +353 (1) 238 3100
www.aecom.com

Project Title:
N63 LISS TO ABBEY
REALIGNMENT SCHEME

Client:

TII
Bonneagar Iompair Éireann
Transport Infrastructure Ireland

Project Ireland 2040
Building Ireland's Future

Comhairle Chontae na Gaillimhe
Galway County Council

Legend:

Water Courses

Map 5 of 5

AECOM Internal Project No:
60597858

Drawing Title
Habitat Survey

Scale
1:20500

Drawing Number
FIGURE A7-12

Drwn: Chk'd: App'd: Date:
ID NOL NOL 17:12:21

Filename: \\du-men-002.scottibrown.co.uk\Public\Jobs\65165097858_N63_Ph1-4\GIS\02_Map5\Temp\Map5_N63_Template.mxd

This drawing has been prepared for the use of AECOM's client. It may not be used, modified, reproduced or relied upon by third parties, except as agreed by AECOM or as required by law. AECOM accepts no responsibility, and denies any liability, whatsoever, to any party that uses or relies on this drawing without AECOM's express written consent. Do not scale the document. All measurements must be obtained from the stated dimensions.