


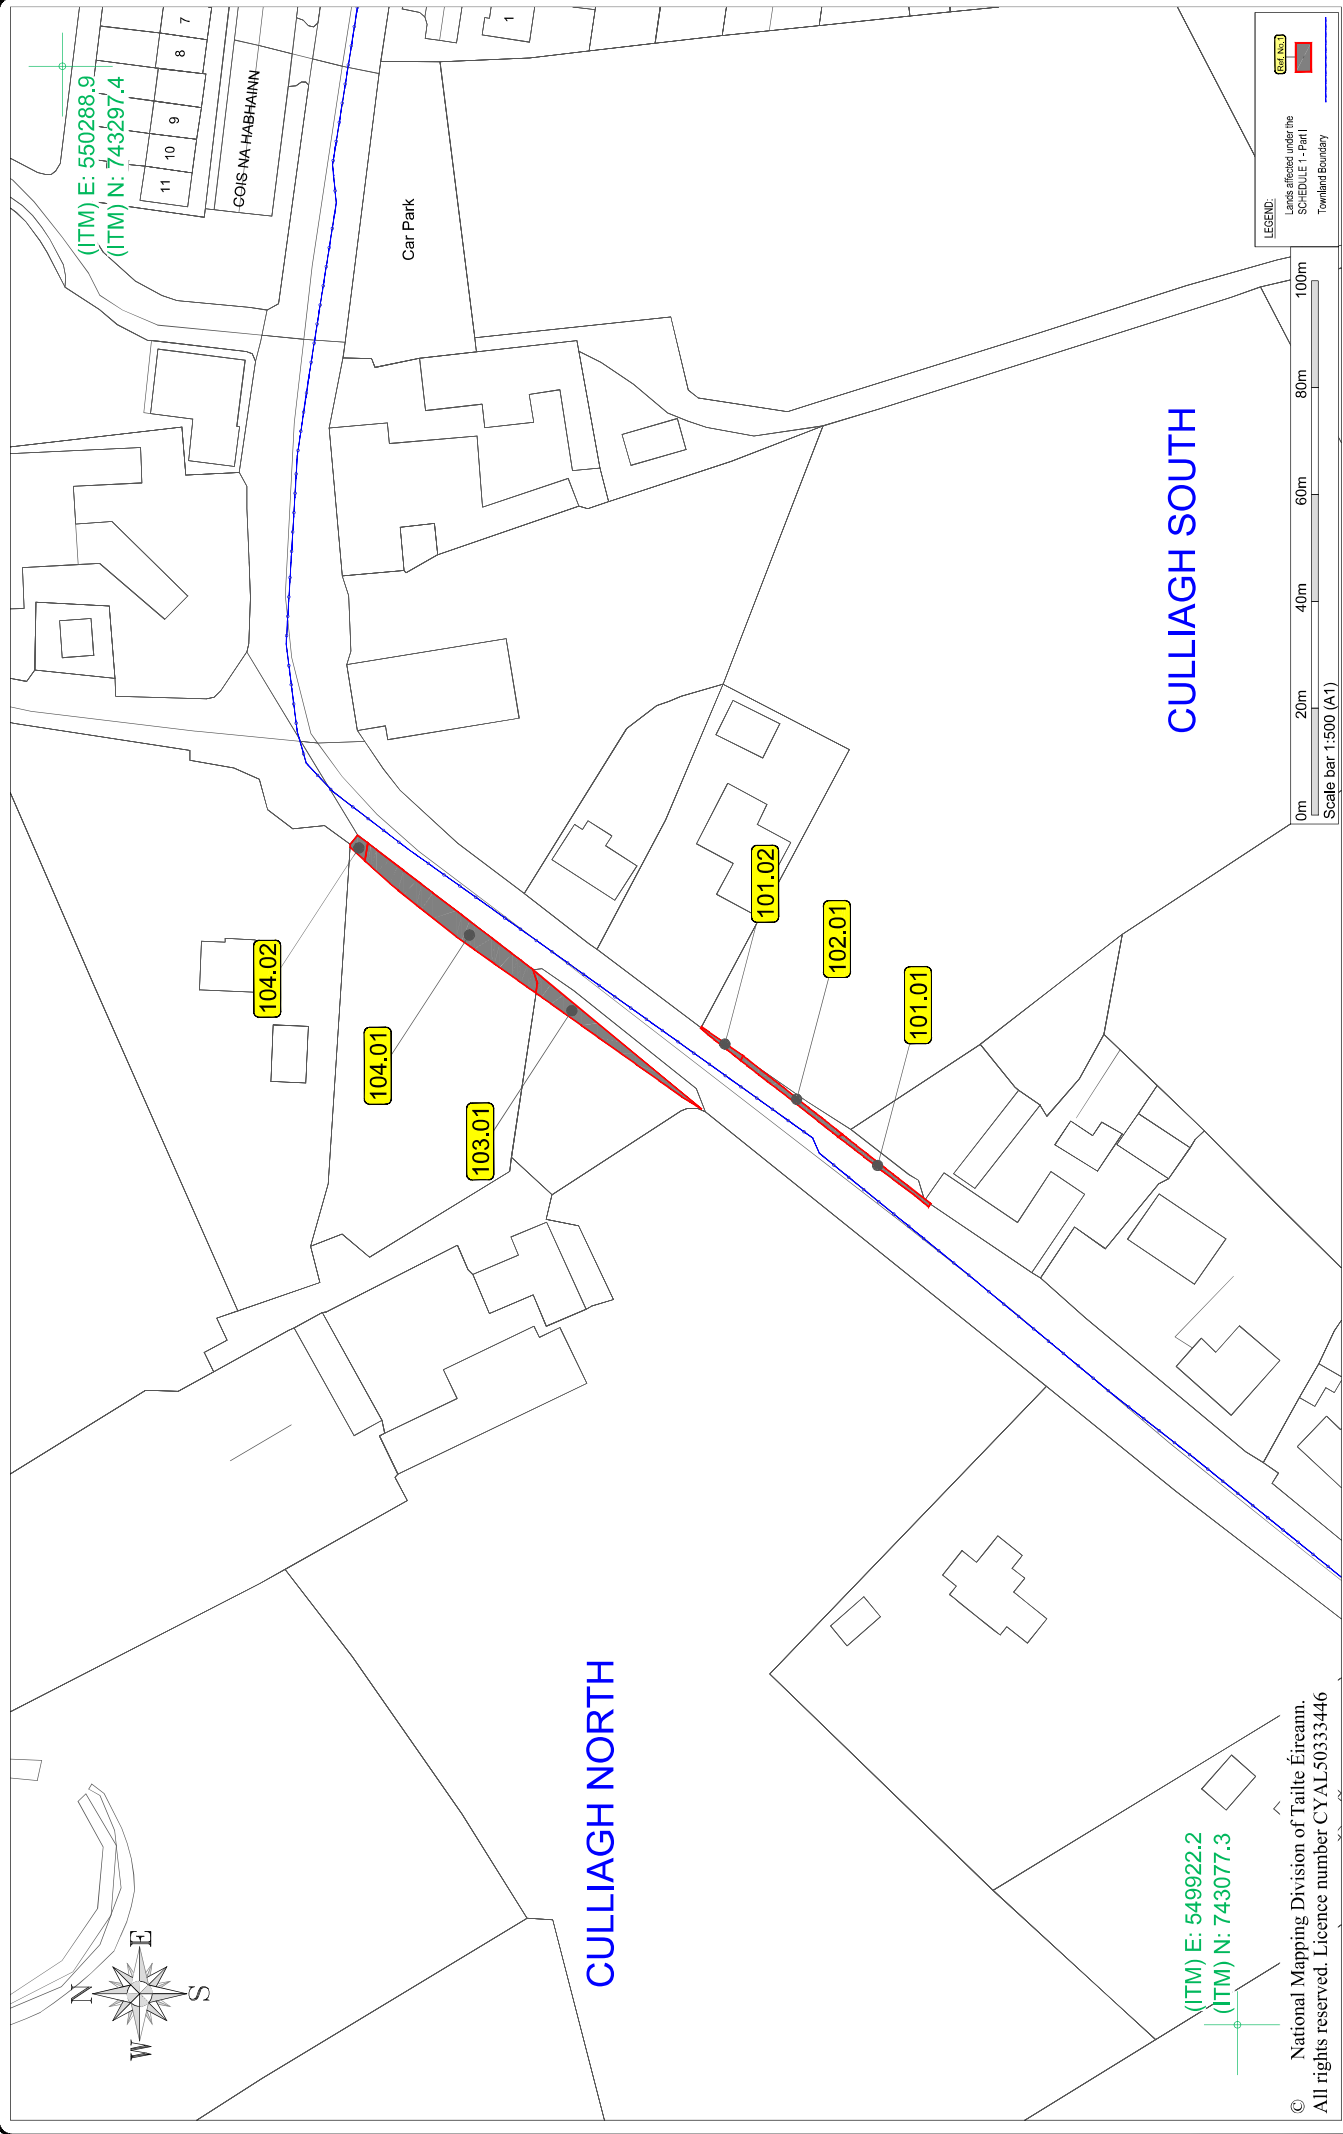

LEGEND:
Land affected under the
SCHEDULE 1 - Part I
Townland Boundary

Scale bar 1:500 (A1)
0m 20m 40m 60m 80m 100m

COIS NA HABHAINN
11 10 9 8 7
(ITM) E: 550288.9
(ITM) N: 743297.4

(ITM) E: 549922.2
(ITM) N: 743077.3

Car Park

CULLIAGH NORTH

CULLIAGH SOUTH

© National Mapping Division of Taitte Éireann.
All rights reserved. Licence number CYAL50333446



Comhairle Chontae na Gaillimhe
Galway County Council

National Roads Project Office,
Galway County Council,
Corporate House,
Ballybrit Business Park,
Galway.
(Physical Infrastructure, Fire & Emergency Services and Climate Change)

The Official Seal of Galway County
Council was affixed hereto in the
presence of

REVISION	MADE BY	DATE

National Employees for the purpose of
authenticating the Seal.
Dated this Day of July 2025

PROJECT: N62 Abbeyknockmoy Village Active Travel
COMPONENT: Deposit Map
TITLE: Compulsory Purchase Order No. 2, 2025

REVISION	BY	P.W.

REVISION NO. GUC-CPO No.2-DM-Rev01
SCALE: 1:500 @ A1, 1:1000 @ A3
DATE: JULY 2025