
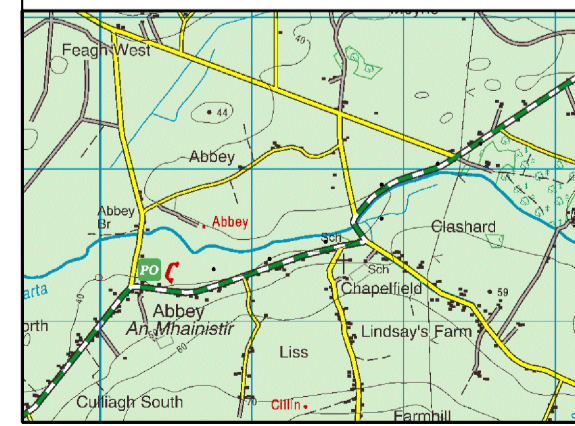
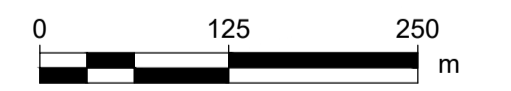
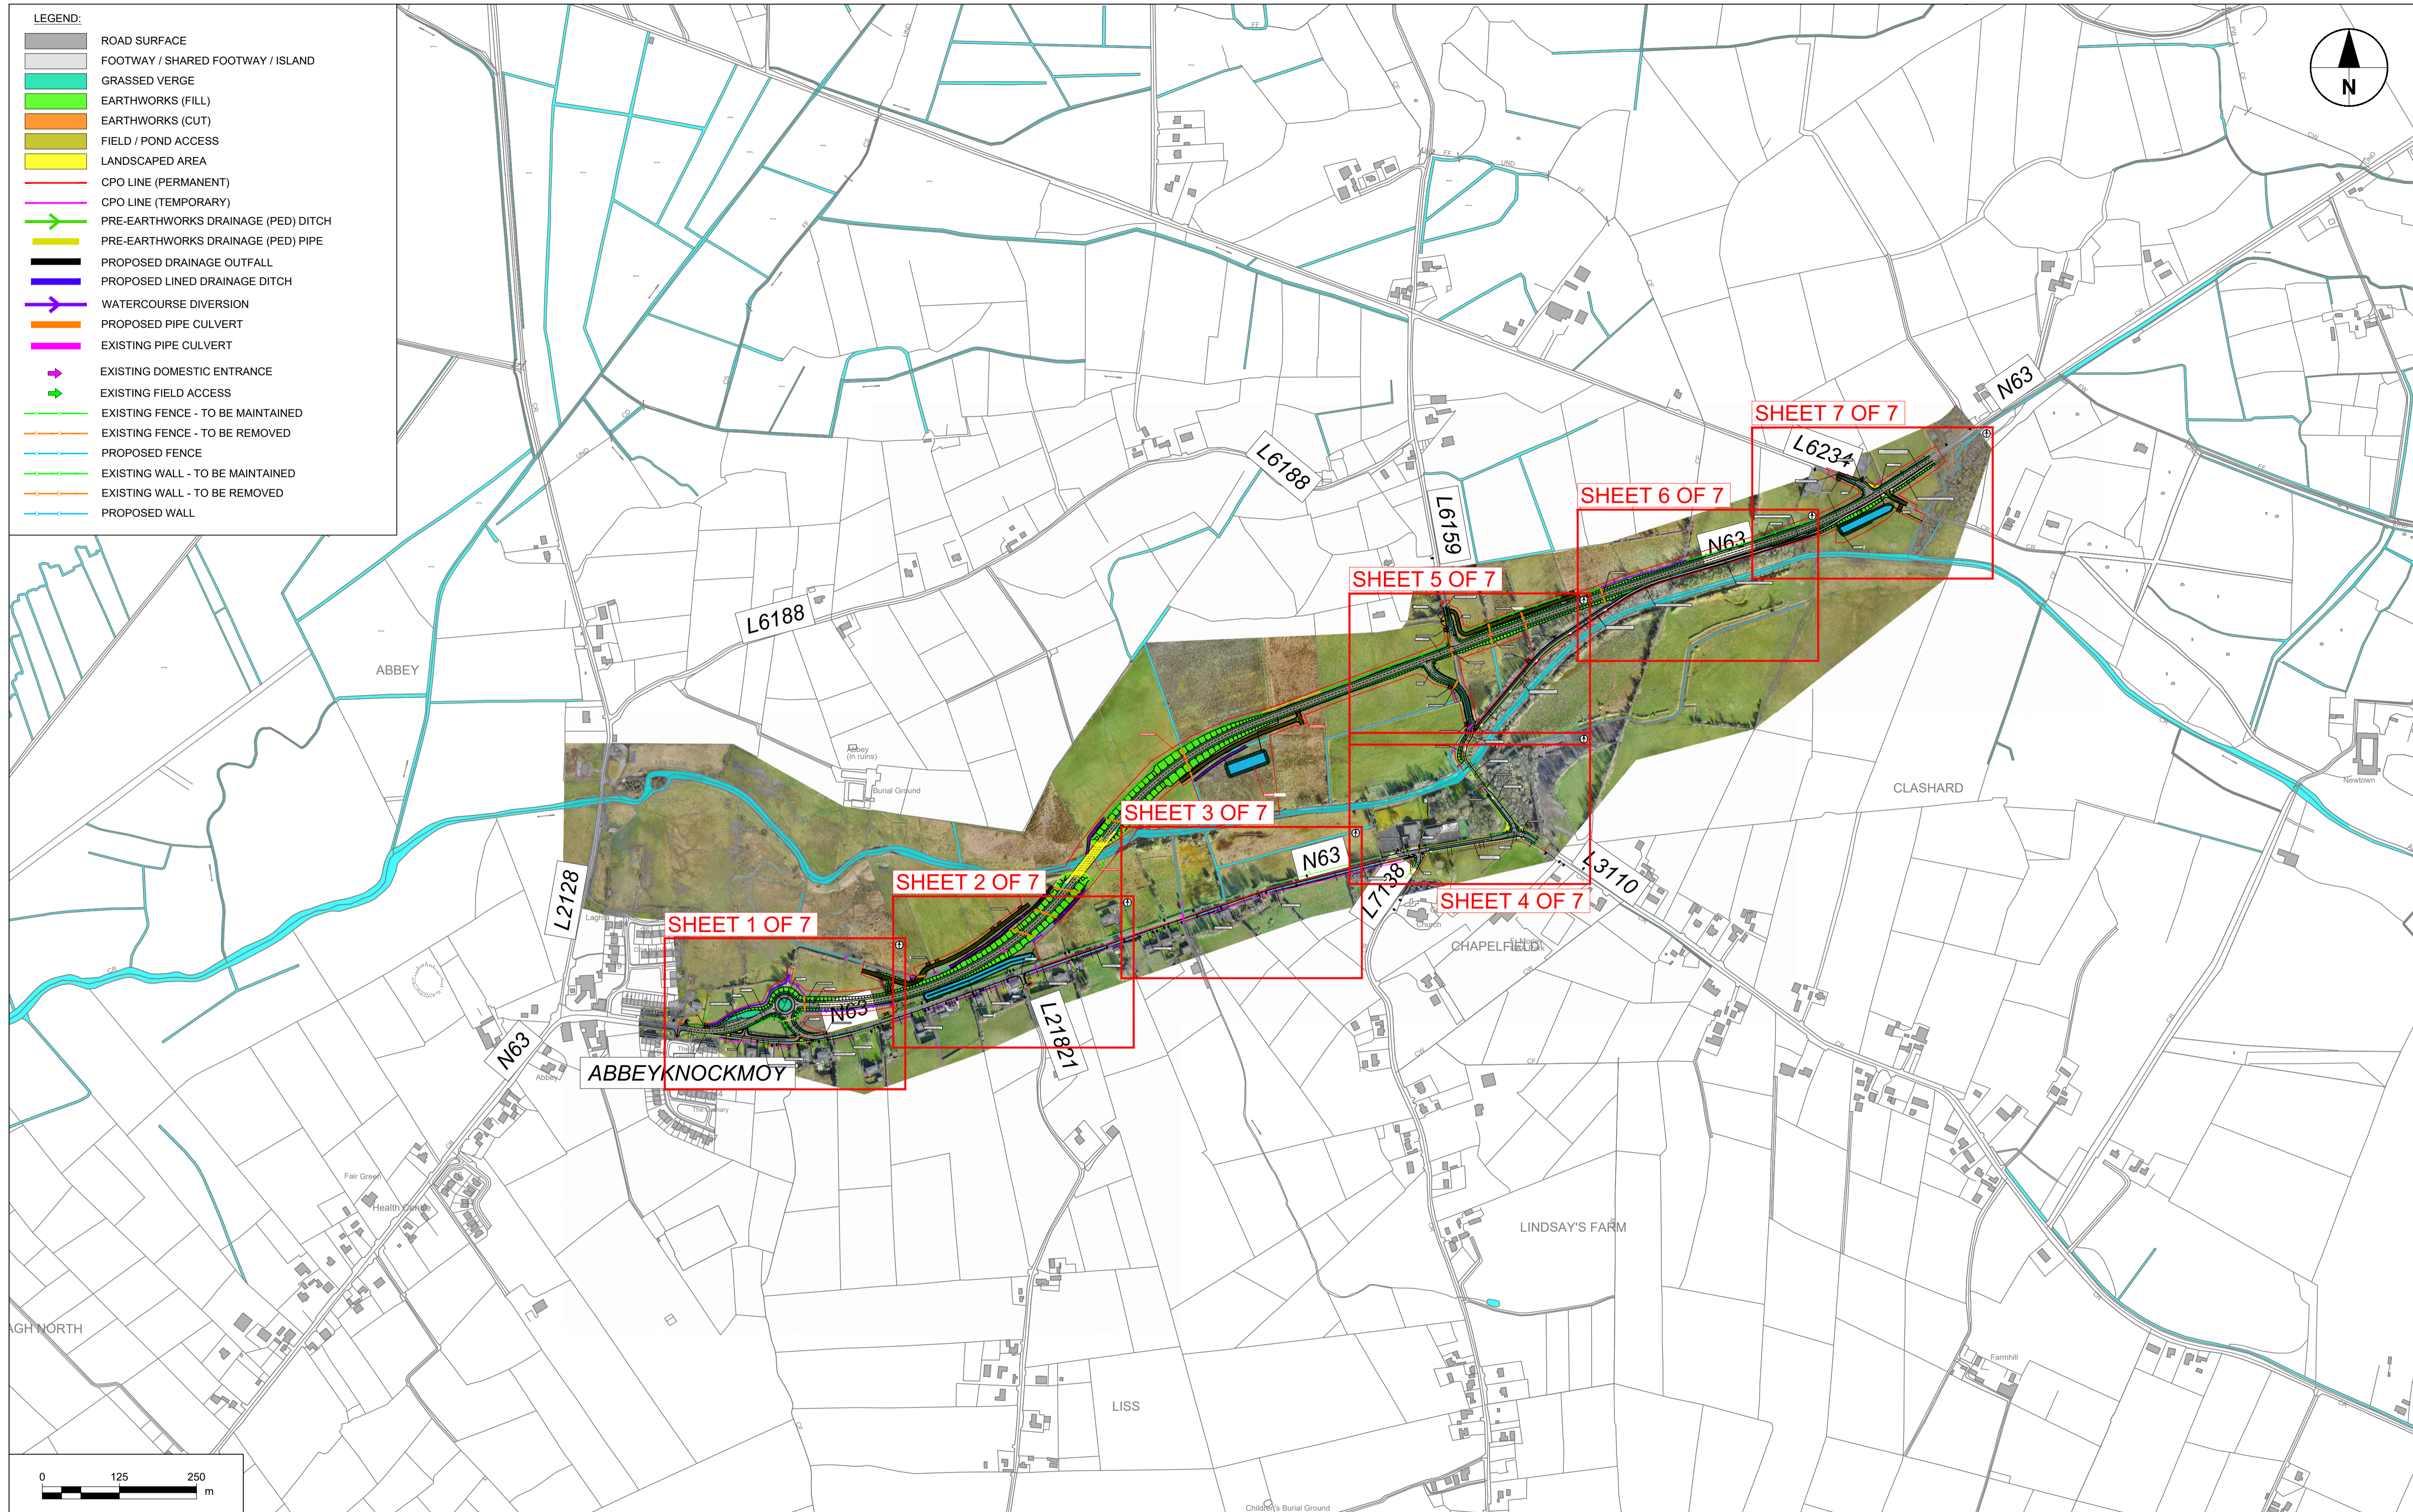


- LEGEND:**
- ROAD SURFACE
  - FOOTWAY / SHARED FOOTWAY / ISLAND
  - GRASSED VERGE
  - EARTHWORKS (FILL)
  - EARTHWORKS (CUT)
  - FIELD / POND ACCESS
  - LANDSCAPED AREA
  - CPO LINE (PERMANENT)
  - CPO LINE (TEMPORARY)
  - PRE-EARTHWORKS DRAINAGE (PED) DITCH
  - PRE-EARTHWORKS DRAINAGE (PED) PIPE
  - PROPOSED DRAINAGE OUTFALL
  - PROPOSED LINED DRAINAGE DITCH
  - WATERCOURSE DIVERSION
  - PROPOSED PIPE CULVERT
  - EXISTING PIPE CULVERT
  - EXISTING DOMESTIC ENTRANCE
  - EXISTING FIELD ACCESS
  - EXISTING FENCE - TO BE MAINTAINED
  - EXISTING FENCE - TO BE REMOVED
  - PROPOSED FENCE
  - EXISTING WALL - TO BE MAINTAINED
  - EXISTING WALL - TO BE REMOVED
  - PROPOSED WALL

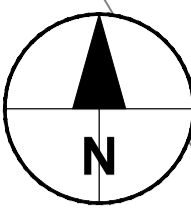

No.	Revision	Date	By	Chk'd	App'd

**Roughan & O'Donovan-AECOM Alliance**

**RROD**  
ROUGHAN & O'DONOVAN

**AECOM**

AECOM  
Adelphi Plaza  
Georges Street Upper  
Dun Laoghaire  
Co. Dublin  
Ireland  
T +353 (0)1 238 3100  
www.aecom.com




Roughan & O'Donovan  
Arena House  
Arena Road  
Sandyford  
Dublin 18  
Ireland  
T +353 (0)1 294 0800  
www.rod.ie

Drawn: AC, Designed: LB, Checked: LB, Approved: EG

Suitability Code - Description: S3 - Review & Comment

Project Title		N63 LISS TO ABBEY REALIGNMENT SCHEME					
Drawing Title		JUNCTIONS, SIDE ROAD, PEDESTRIAN & CYCLE FACILITIES SHEET LAYOUT					
Project	Originator	Phase	Series	Type	Dept	Number	
N63	ACM	PH03	0100	DR	HW	0130	
Scale: 1:5000 @A1 / 1:10000 @A3		Date: 21.12.2021		Job No: 60597858		Rev: P02	

- LEGEND:**
- ROAD SURFACE
  - FOOTWAY / SHARED FOOTWAY / ISLAND
  - GRASSED VERGE
  - EARTHWORKS (FILL)
  - EARTHWORKS (CUT)
  - FIELD / POND ACCESS
  - LANDSCAPED AREA
  - CPO LINE (PERMANENT)
  - CPO LINE (TEMPORARY)
  - PRE-EARTHWORKS DRAINAGE (PED) DITCH
  - PRE-EARTHWORKS DRAINAGE (PED) PIPE
  - PROPOSED DRAINAGE OUTFALL
  - PROPOSED LINED DRAINAGE DITCH
  - WATERCOURSE DIVERSION
  - PROPOSED PIPE CULVERT
  - EXISTING PIPE CULVERT
  - EXISTING DOMESTIC ENTRANCE
  - EXISTING FIELD ACCESS
  - EXISTING FENCE - TO BE MAINTAINED
  - EXISTING FENCE - TO BE REMOVED
  - PROPOSED FENCE
  - EXISTING WALL - TO BE MAINTAINED
  - EXISTING WALL - TO BE REMOVED
  - PROPOSED WALL

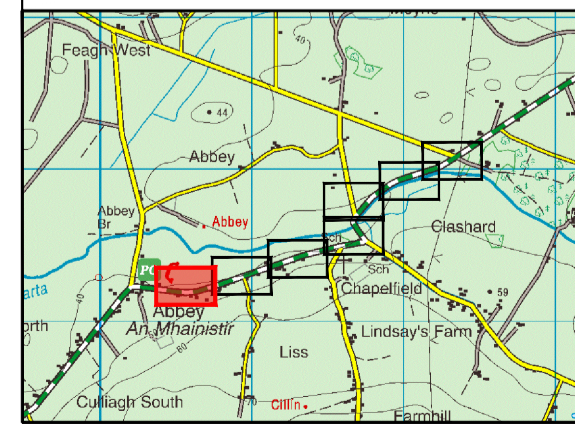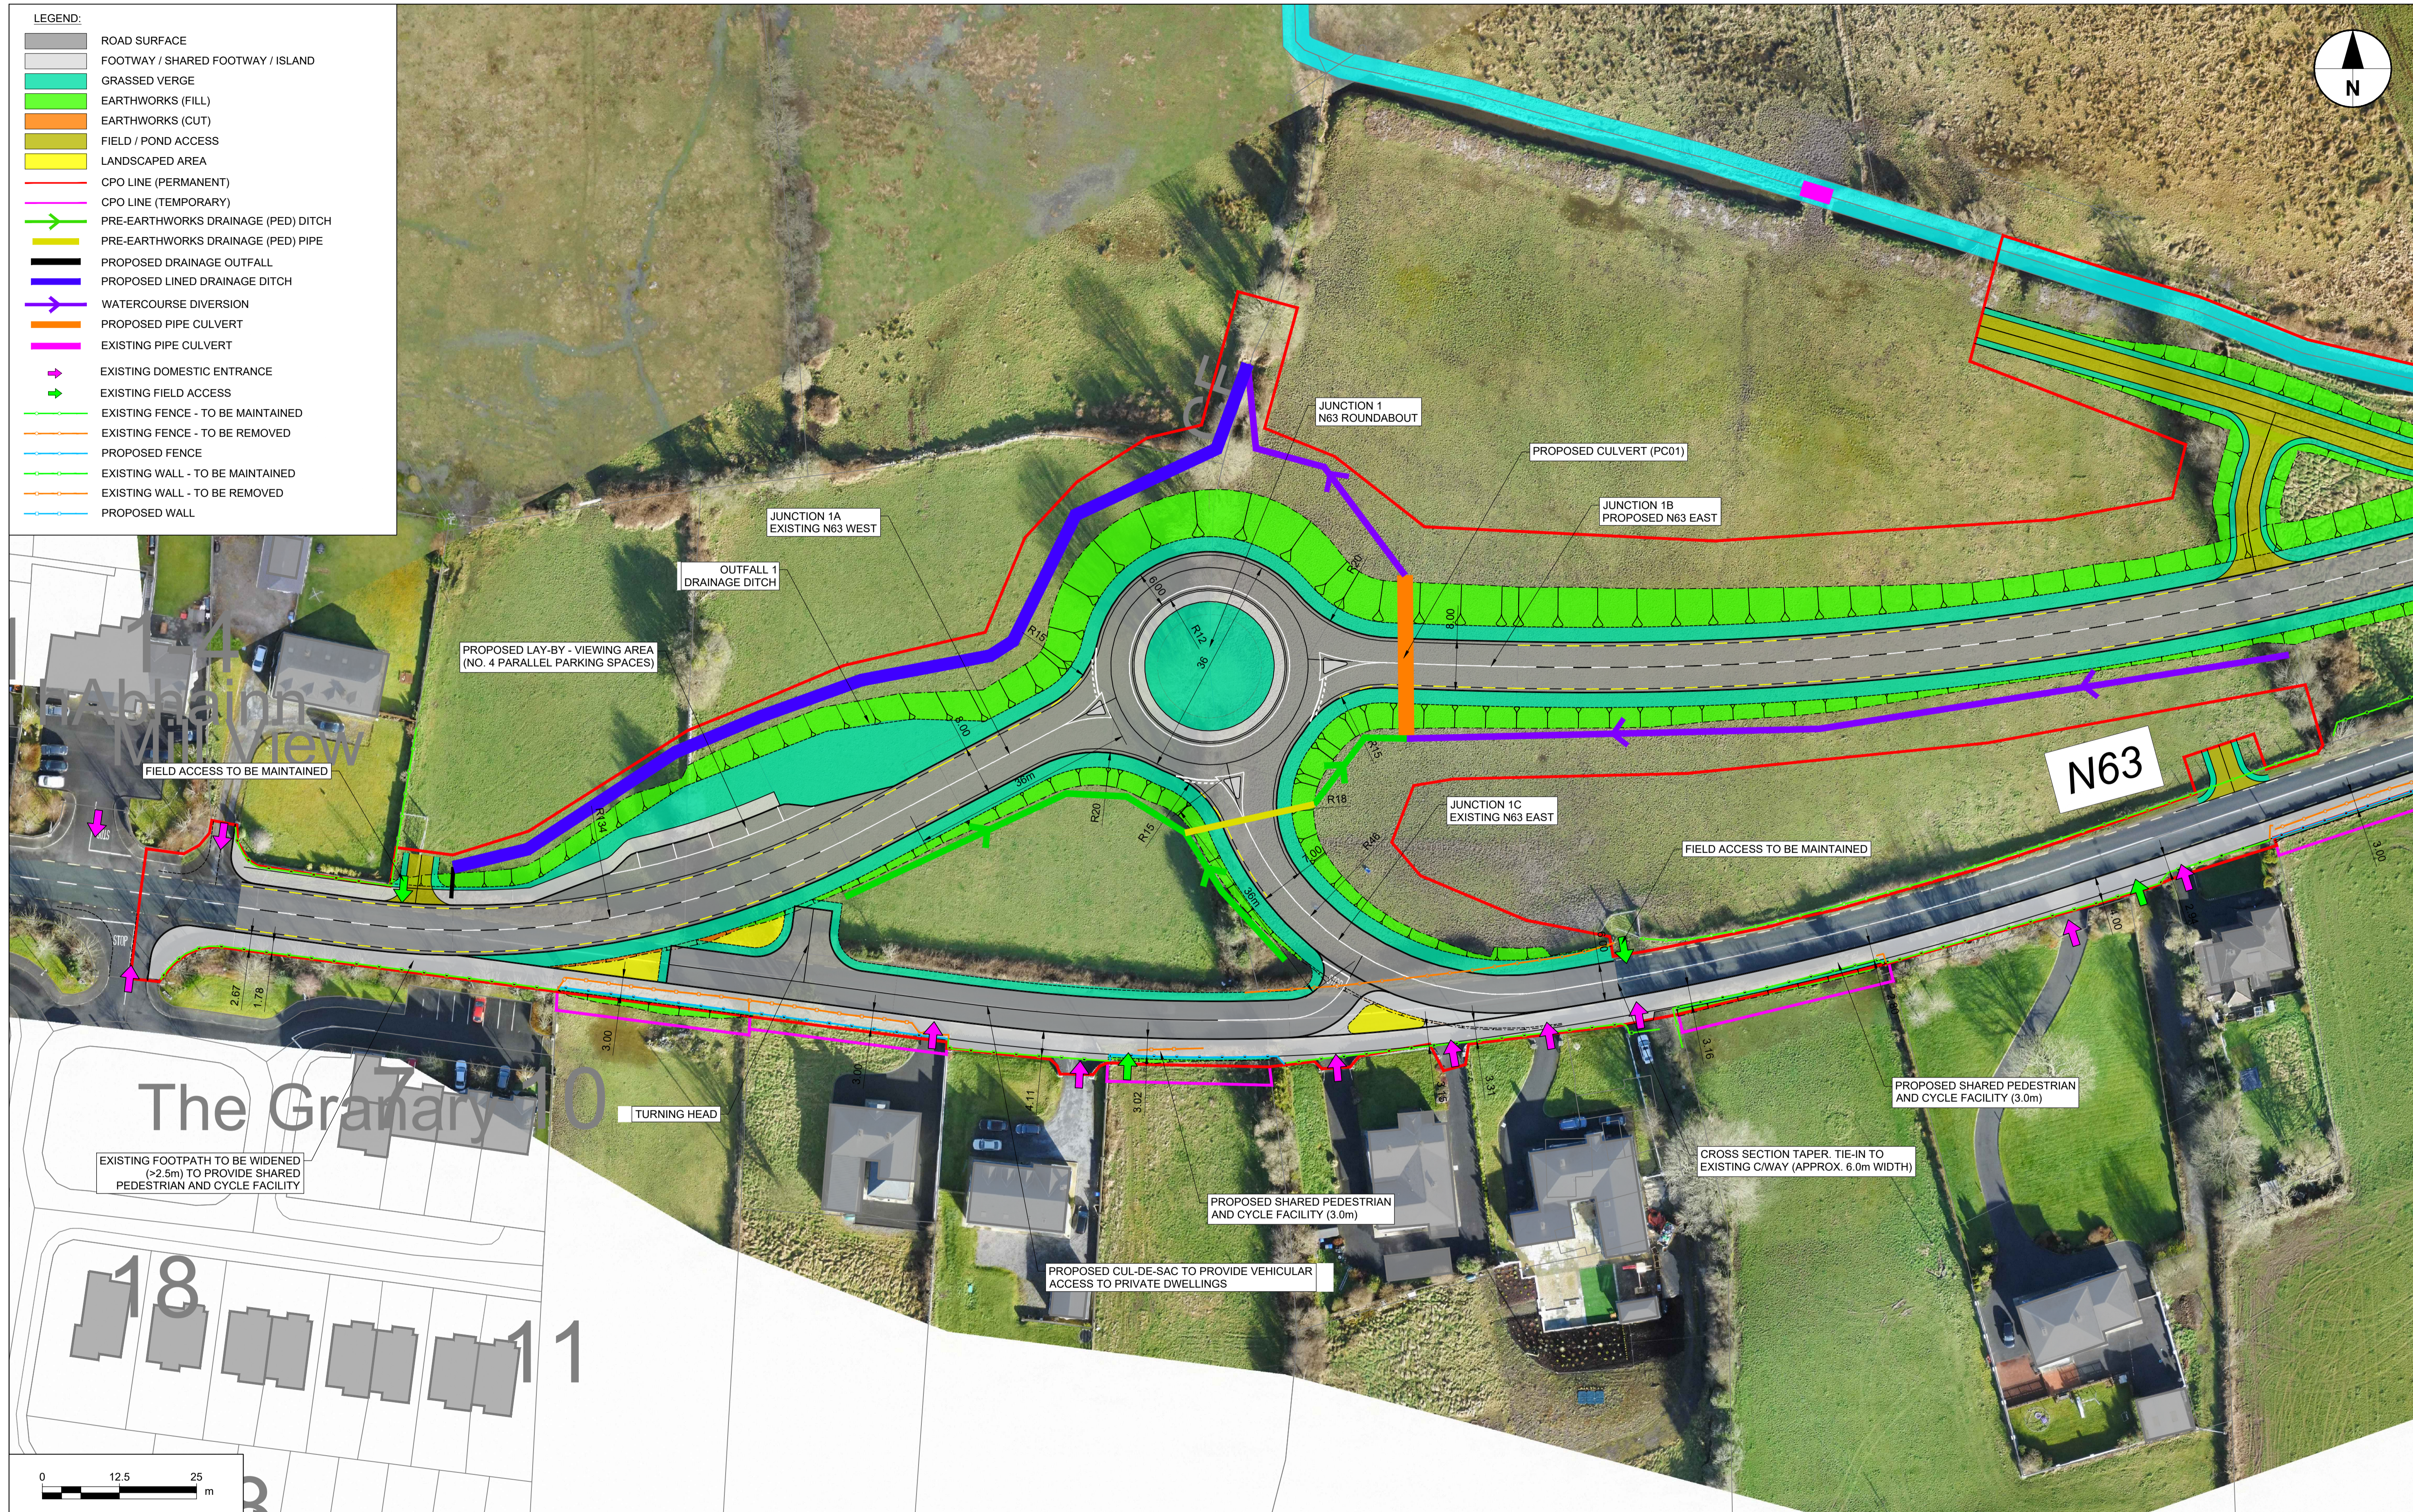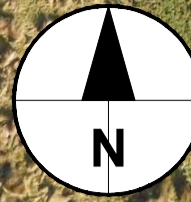

No.	Revision	Date	By	Chk'd	App'd

**Roughan & O'Donovan-AECOM Alliance**

**ROD**  
ROUGHAN & O'DONOVAN

**AECOM**

AECOM  
Adelphi Plaza  
Georges Street Upper  
Dun Laoghaire  
Co. Dublin  
Ireland  
T +353 (0)1 238 3100  
www.aecom.com

Roughan & O'Donovan  
Arena House  
Arena Road  
Sandyford  
Dublin 18  
Ireland  
T +353 (0)1 294 0800  
www.rod.ie




Drawn: AC, Designed: LB, Checked: LB, Approved: EG, S3 - Review & Comment

Project Title		N63 LISS TO ABBEY REALIGNMENT SCHEME					
Drawing Title		JUNCTIONS, SIDE ROAD, PEDESTRIAN & CYCLE FACILITIES SHEET 1 OF 7					
Project	Originator	Phase	Series	Type	Dept	Number	
N63	ACM	PH03	0100	DR	HW	0131	
Scale: 1:500 @A1 / 1:1000 @A3	Date: 21.12.2021	Job No: 60597858	Rev: P02				

DO NOT SCALE USE FIGURED DIMENSIONS ONLY

**LEGEND:**

[Grey Box]	ROAD SURFACE
[Light Grey Box]	FOOTWAY / SHARED FOOTWAY / ISLAND
[Green Box]	GRASSED VERGE
[Light Green Box]	EARTHWORKS (FILL)
[Orange Box]	EARTHWORKS (CUT)
[Yellow Box]	FIELD / POND ACCESS
[Light Yellow Box]	LANDSCAPED AREA
[Red Line]	CPO LINE (PERMANENT)
[Pink Line]	CPO LINE (TEMPORARY)
[Green Arrow]	PRE-EARTHWORKS DRAINAGE (PED) DITCH
[Yellow Arrow]	PRE-EARTHWORKS DRAINAGE (PED) PIPE
[Black Arrow]	PROPOSED DRAINAGE OUTFALL
[Blue Arrow]	PROPOSED LINED DRAINAGE DITCH
[Purple Arrow]	WATERCOURSE DIVERSION
[Orange Arrow]	PROPOSED PIPE CULVERT
[Pink Arrow]	EXISTING PIPE CULVERT
[Pink Arrow]	EXISTING DOMESTIC ENTRANCE
[Green Arrow]	EXISTING FIELD ACCESS
[Green Line]	EXISTING FENCE - TO BE MAINTAINED
[Orange Line]	EXISTING FENCE - TO BE REMOVED
[Blue Line]	PROPOSED FENCE
[Green Line]	EXISTING WALL - TO BE MAINTAINED
[Orange Line]	EXISTING WALL - TO BE REMOVED
[Blue Line]	PROPOSED WALL

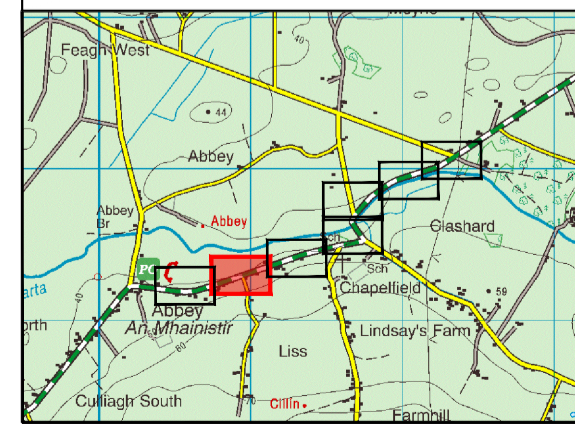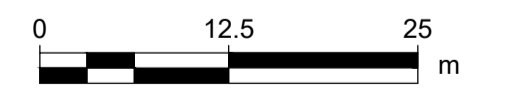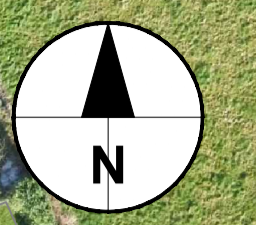

No.	Revision	Date	By	Chk'd	App'd

**Roughan & O'Donovan-AECOM Alliance**

**ROD AECOM**




AECOM  
Roughan & O'Donovan  
Adelphi Plaza  
Georges Street Upper  
Dun Laoghaire  
Co. Dublin  
Ireland  
T +353 (0)1 238 3100  
www.aecom.com

Roughan & O'Donovan  
Arena House  
Arena Road  
Sandyford  
Dublin 18  
Ireland  
T +353 (0)1 294 0800  
www.rod.ie

Drawn: AC, Designed: LB, Checked: LB, Approved: EG, S3 - Review & Comment

Project Title		N63 LISS TO ABBEY REALIGNMENT SCHEME				
Drawing Title		JUNCTIONS, SIDE ROAD, PEDESTRIAN & CYCLE FACILITIES SHEET 2 OF 7				
Project	Originator	Phase	Series	Type	Dept	Number
N63	ACM	PH03	0100	DR	HW	0132
Scale: 1:500 @A1 / 1:1000 @A3	Date: 21.12.2021	Job No: 60597858	Rev: P02			

- LEGEND:**
- ROAD SURFACE
  - FOOTWAY / SHARED FOOTWAY / ISLAND
  - GRASSED VERGE
  - EARTHWORKS (FILL)
  - EARTHWORKS (CUT)
  - FIELD / POND ACCESS
  - LANDSCAPED AREA
  - CPO LINE (PERMANENT)
  - CPO LINE (TEMPORARY)
  - PRE-EARTHWORKS DRAINAGE (PED) DITCH
  - PRE-EARTHWORKS DRAINAGE (PED) PIPE
  - PROPOSED DRAINAGE OUTFALL
  - PROPOSED LINED DRAINAGE DITCH
  - WATERCOURSE DIVERSION
  - PROPOSED PIPE CULVERT
  - EXISTING PIPE CULVERT
  - EXISTING DOMESTIC ENTRANCE
  - EXISTING FIELD ACCESS
  - EXISTING FENCE - TO BE MAINTAINED
  - EXISTING FENCE - TO BE REMOVED
  - PROPOSED FENCE
  - EXISTING WALL - TO BE MAINTAINED
  - EXISTING WALL - TO BE REMOVED
  - PROPOSED WALL

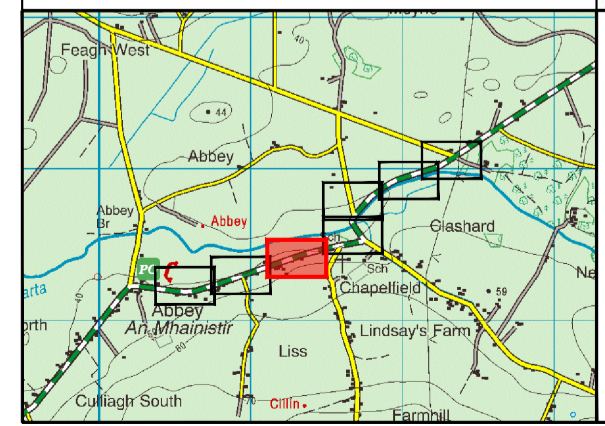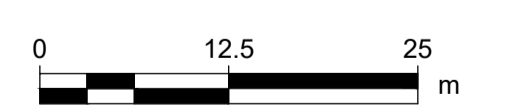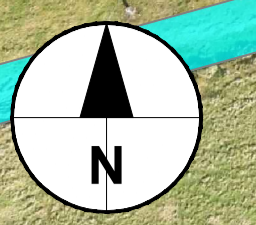

No.	Revision	Date	By	Chk'd	App'd

**Roughan & O'Donovan-AECOM Alliance**

**ROD**  
ROUGHAN & O'DONOVAN  
**AECOM**



AECOM  
Roughan & O'Donovan  
Adelphi Plaza  
Georges Street Upper  
Dun Laoghaire  
Co. Dublin  
Ireland  
T +353 (0)1 238 3100  
www.aecom.com

Roughan & O'Donovan  
Arena House  
Arena Road  
Sandyford  
Dublin 18  
Ireland  
T +353 (0)1 294 0800  
www.rod.ie

Drawn	Designed	Checked	Approved	Suitability Code - Description
AC	LB	LB	EG	S3 - Review & Comment

Project Title		N63 LISS TO ABBEY REALIGNMENT SCHEME			
Drawing Title		JUNCTIONS, SIDE ROAD, PEDESTRIAN & CYCLE FACILITIES SHEET 3 OF 7			
Project	Originator	Phase	Series	Type	Dept.   Number
N63	ACM	PH03	0100	DR	DR - 0133
Scale: 1:500 @A1 / 1:1000 @A3		Date: 21.12.2021	Job No: 60597858	Rev: P02	

- LEGEND:**
- ROAD SURFACE
  - FOOTWAY / SHARED FOOTWAY / ISLAND
  - GRASSED VERGE
  - EARTHWORKS (FILL)
  - EARTHWORKS (CUT)
  - FIELD / POND ACCESS
  - LANDSCAPED AREA
  - CPO LINE (PERMANENT)
  - CPO LINE (TEMPORARY)
  - PRE-EARTHWORKS DRAINAGE (PED) DITCH
  - PRE-EARTHWORKS DRAINAGE (PED) PIPE
  - PROPOSED DRAINAGE OUTFALL
  - PROPOSED LINED DRAINAGE DITCH
  - WATERCOURSE DIVERSION
  - PROPOSED PIPE CULVERT
  - EXISTING PIPE CULVERT
  - EXISTING DOMESTIC ENTRANCE
  - EXISTING FIELD ACCESS
  - EXISTING FENCE - TO BE MAINTAINED
  - EXISTING FENCE - TO BE REMOVED
  - PROPOSED FENCE
  - EXISTING WALL - TO BE MAINTAINED
  - EXISTING WALL - TO BE REMOVED
  - PROPOSED WALL

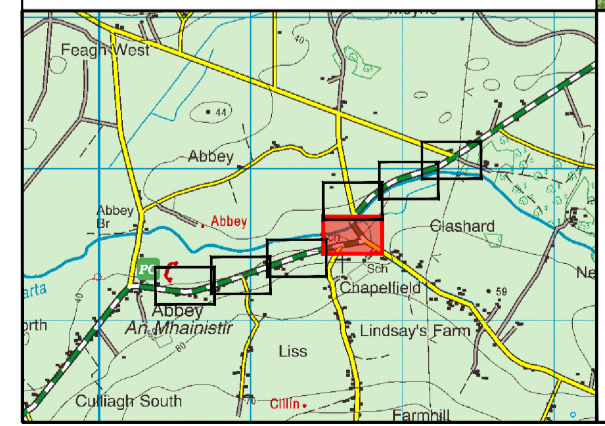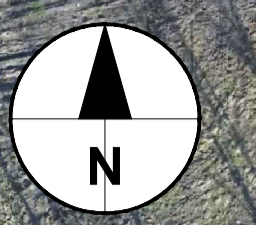

No.	Revision	Date	By	Chk'd	App'd

**Roughan & O'Donovan-AECOM Alliance**

**ROD AECOM**




AECOM Roughan & O'Donovan  
 Adelphi Plaza  
 Georges Street Upper  
 Dun Laoghaire  
 Co. Dublin  
 Ireland  
 T +353 (0)1 238 3100  
 www.aecom.com

Roughan & O'Donovan  
 Arena House  
 Arena Road  
 Sandymount  
 Dublin 18  
 Ireland  
 T +353 (0)1 234 0800  
 www.rod.ie

Drawn: LB, Designed: LB, Checked: PC, Approved: EG, S3 - Review & Comment

Project Title		N63 LISS TO ABBEY REALIGNMENT SCHEME			
Drawing Title		JUNCTIONS, SIDE ROAD, PEDESTRIAN & CYCLE FACILITIES SHEET 4 OF 7			
Project	Originator	Phase	Series	Type	Number
N63	ACM	PH03	0100	DR - HW	0134
Scale: 1:500 @A1 / 1:1000 @A3		Date: 21.12.2021	Job No: 60597858	Rev: P02	

- LEGEND:**
- ROAD SURFACE
  - FOOTWAY / SHARED FOOTWAY / ISLAND
  - GRASSED VERGE
  - EARTHWORKS (FILL)
  - EARTHWORKS (CUT)
  - FIELD / POND ACCESS
  - LANDSCAPED AREA
  - CPO LINE (PERMANENT)
  - CPO LINE (TEMPORARY)
  - PRE-EARTHWORKS DRAINAGE (PED) DITCH
  - PRE-EARTHWORKS DRAINAGE (PED) PIPE
  - PROPOSED DRAINAGE OUTFALL
  - PROPOSED LINED DRAINAGE DITCH
  - WATERCOURSE DIVERSION
  - PROPOSED PIPE CULVERT
  - EXISTING PIPE CULVERT
  - EXISTING DOMESTIC ENTRANCE
  - EXISTING FIELD ACCESS
  - EXISTING FENCE - TO BE MAINTAINED
  - EXISTING FENCE - TO BE REMOVED
  - PROPOSED FENCE
  - EXISTING WALL - TO BE MAINTAINED
  - EXISTING WALL - TO BE REMOVED
  - PROPOSED WALL

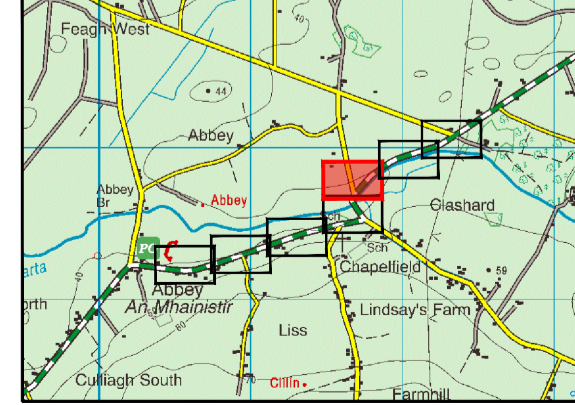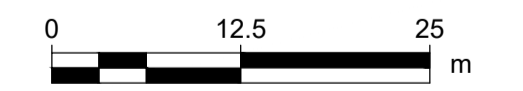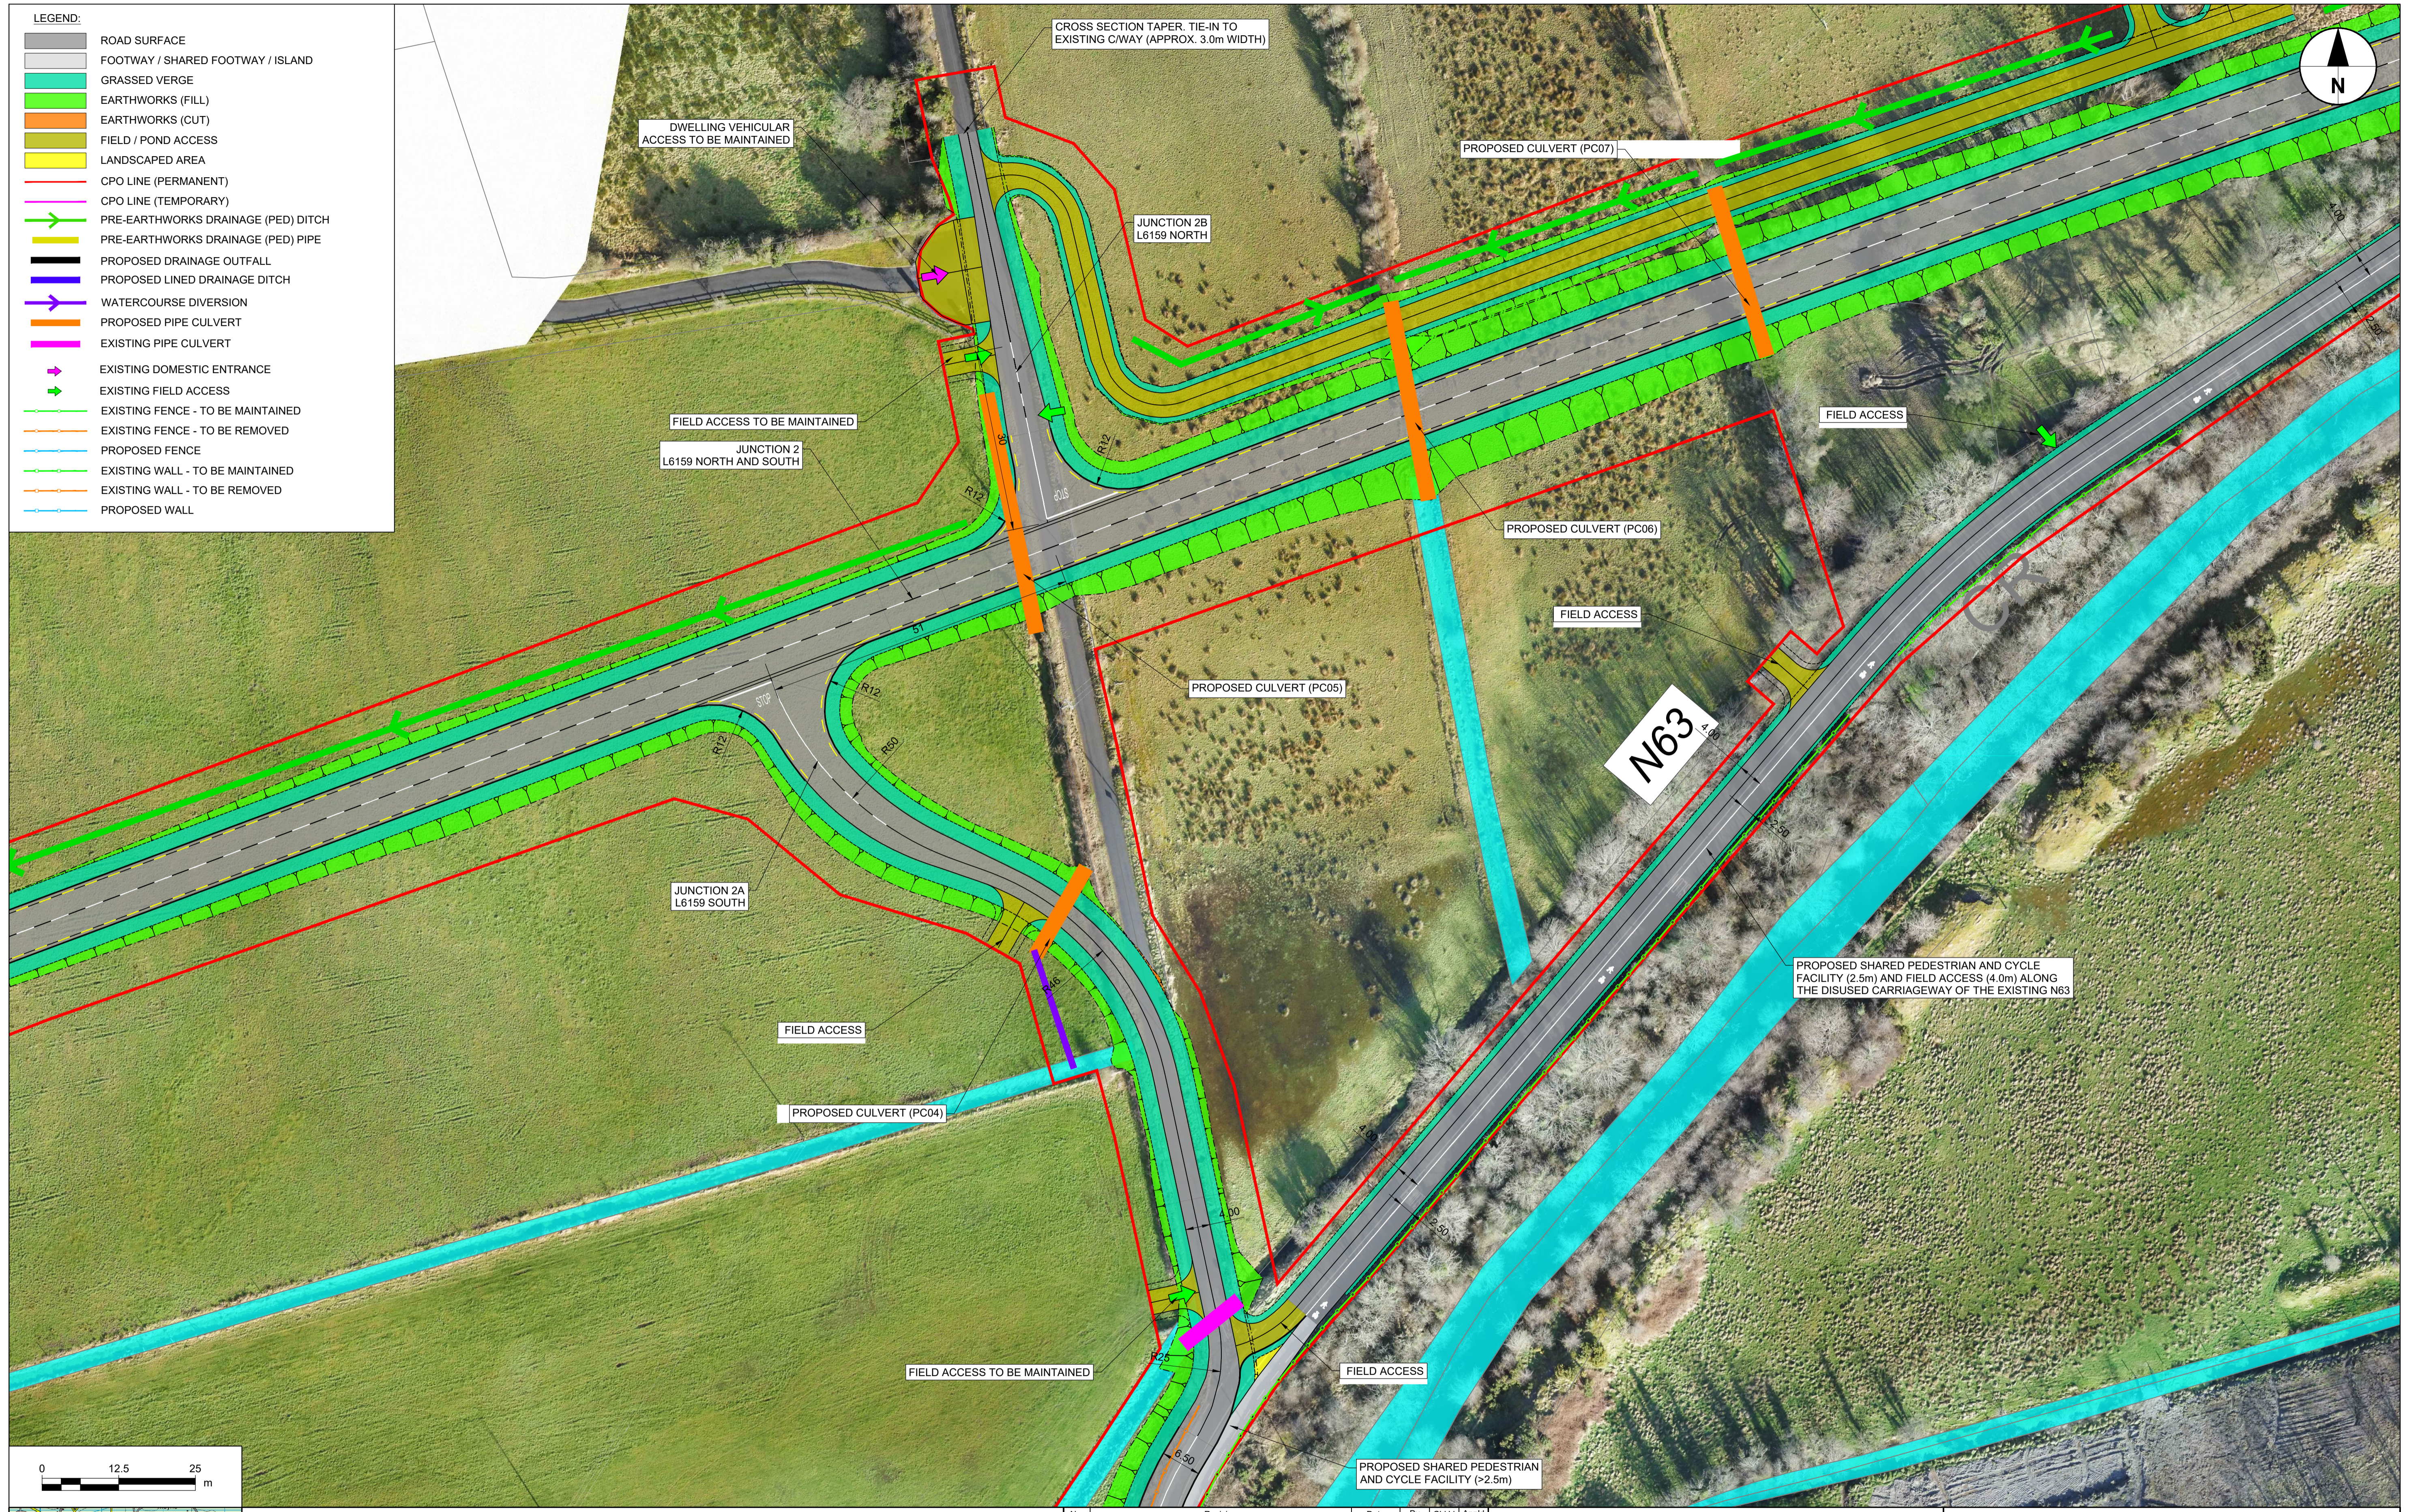

No.	Revision	Date	By	Chk'd	App'd

**Roughan & O'Donovan-AECOM Alliance**

**ROD**  
ROUGHAN & O'DONOVAN

**AECOM**

AECOM  
Roughan & O'Donovan  
Adelphi Plaza  
Georges Street Upper  
Dun Laoghaire  
Co. Dublin  
Ireland  
T +353 (0)1 238 3100  
www.aecom.com



Roughan & O'Donovan  
Arena House  
Arena Road  
Sandyford  
Dublin 18  
Ireland  
T +353 (0)1 234 0900  
www.rod.ie

Drawn: AC, Designed: LB, Checked: PC, Approved: EG

Suitability Code - Description: S3 - Review & Comment

Project Title		N63 LISS TO ABBEY REALIGNMENT SCHEME					
Drawing Title		JUNCTIONS, SIDE ROAD, PEDESTRIAN & CYCLE FACILITIES SHEET 5 OF 7					
Project	Originator	Phase	Series	Type	Dept	Number	
N63	ACM	PH03	0100	DR	HW	0135	
Scale: 1:500 @A1 / 1:1000 @A3	Date: 21.12.2021	Job No: 60597858	Rev: P02				

- LEGEND:**
- ROAD SURFACE
  - FOOTWAY / SHARED FOOTWAY / ISLAND
  - GRASSED VERGE
  - EARTHWORKS (FILL)
  - EARTHWORKS (CUT)
  - FIELD / POND ACCESS
  - LANDSCAPED AREA
  - CPO LINE (PERMANENT)
  - CPO LINE (TEMPORARY)
  - PRE-EARTHWORKS DRAINAGE (PED) DITCH
  - PRE-EARTHWORKS DRAINAGE (PED) PIPE
  - PROPOSED DRAINAGE OUTFALL
  - PROPOSED LINED DRAINAGE DITCH
  - WATERCOURSE DIVERSION
  - PROPOSED PIPE CULVERT
  - EXISTING PIPE CULVERT
  - EXISTING DOMESTIC ENTRANCE
  - EXISTING FIELD ACCESS
  - EXISTING FENCE - TO BE MAINTAINED
  - EXISTING FENCE - TO BE REMOVED
  - PROPOSED FENCE
  - EXISTING WALL - TO BE MAINTAINED
  - EXISTING WALL - TO BE REMOVED
  - PROPOSED WALL

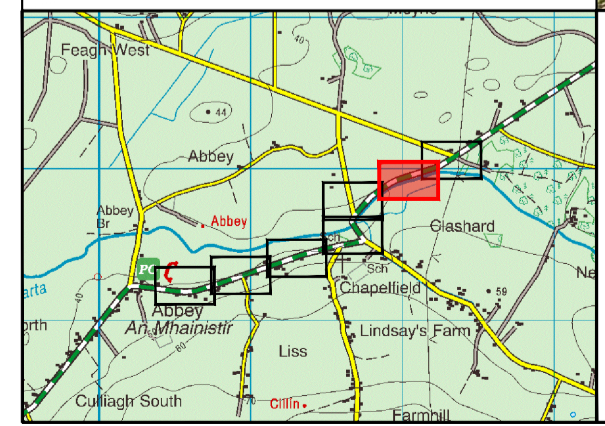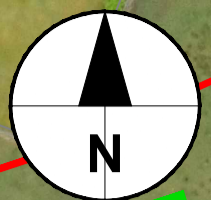

No.	Revision	Date	By	Chk'd	App'd

**Roughan & O'Donovan-AECOM Alliance**

**ROD**  
ROUGHAN & O'DONOVAN

**AECOM**


AECOM  
Adelphi Plaza  
Georges Street Upper  
Dun Laoghaire  
Co. Dublin  
Ireland  
T +353 (0)1 238 3100  
www.aecom.com

Roughan & O'Donovan  
Arena House  
Arena Road  
Sandyford  
Dublin 18  
Ireland  
T +353 (0)1 294 0800  
www.rod.ie

Drawn: AC, Designed: LB, Checked: PC, Approved: EG, S3 - Review & Comment

Project Title		N63 LISS TO ABBEY REALIGNMENT SCHEME			
Drawing Title		JUNCTIONS, SIDE ROAD, PEDESTRIAN & CYCLE FACILITIES SHEET 6 OF 7			
Project	Originator	Phase	Series	Type	Dept   Number
N63	ACM	PH03	0100	- DR - HW -	0136
Scale: 1:500 @A1 / 1:1000 @A3		Date: 21.12.2021	Job No: 60597858	Rev: P02	

- LEGEND:**
- ROAD SURFACE
  - FOOTWAY / SHARED FOOTWAY / ISLAND
  - GRASSED VERGE
  - EARTHWORKS (FILL)
  - EARTHWORKS (CUT)
  - FIELD / POND ACCESS
  - LANDSCAPED AREA
  - CPO LINE (PERMANENT)
  - CPO LINE (TEMPORARY)
  - PRE-EARTHWORKS DRAINAGE (PED) DITCH
  - PRE-EARTHWORKS DRAINAGE (PED) PIPE
  - PROPOSED DRAINAGE OUTFALL
  - PROPOSED LINED DRAINAGE DITCH
  - WATERCOURSE DIVERSION
  - PROPOSED PIPE CULVERT
  - EXISTING PIPE CULVERT
  - EXISTING DOMESTIC ENTRANCE
  - EXISTING FIELD ACCESS
  - EXISTING FENCE - TO BE MAINTAINED
  - EXISTING FENCE - TO BE REMOVED
  - PROPOSED FENCE
  - EXISTING WALL - TO BE MAINTAINED
  - EXISTING WALL - TO BE REMOVED
  - PROPOSED WALL

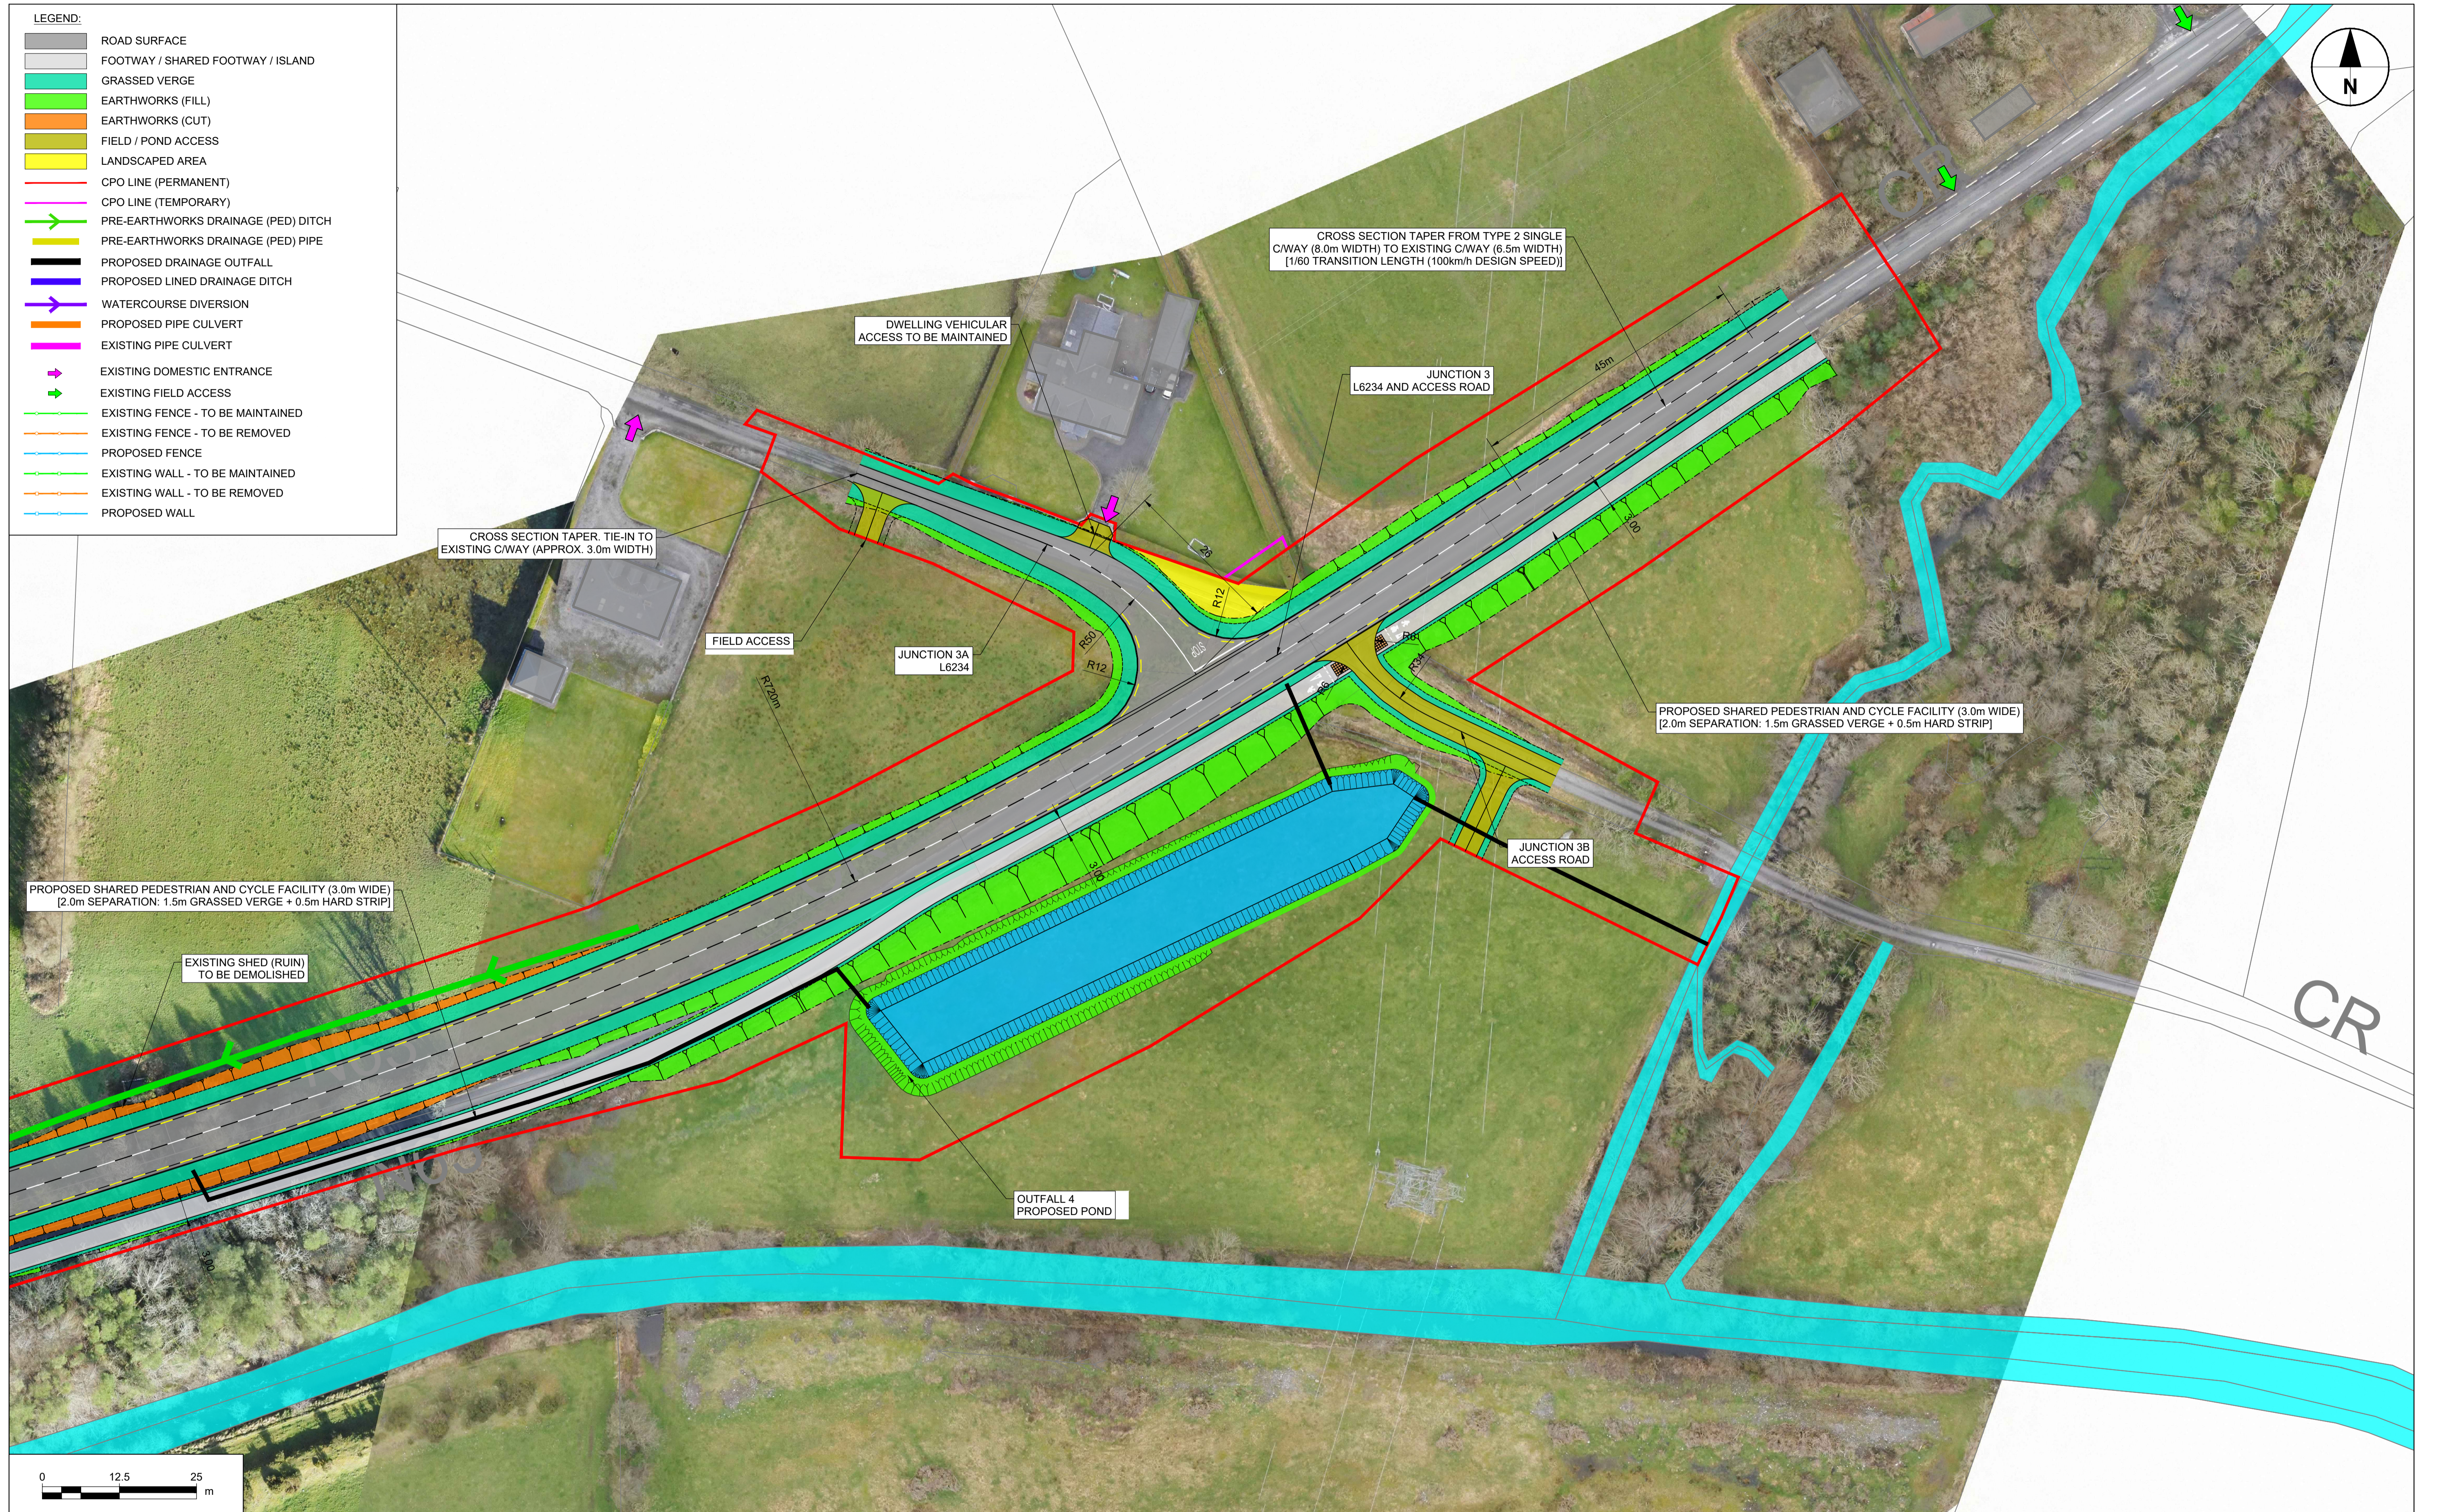



PROPOSED SHARED PEDESTRIAN AND CYCLE FACILITY (3.0m WIDE)  
[2.0m SEPARATION: 1.5m GRASSED VERGE + 0.5m HARD STRIP]

EXISTING SHED (RUIN)  
TO BE DEMOLISHED

CROSS SECTION TAPER, TIE-IN TO  
EXISTING C/WAY (APPROX. 3.0m WIDTH)

CROSS SECTION TAPER FROM TYPE 2 SINGLE  
C/WAY (8.0m WIDTH) TO EXISTING C/WAY (6.5m WIDTH)  
[1/60 TRANSITION LENGTH (100km/h DESIGN SPEED)]

PROPOSED SHARED PEDESTRIAN AND CYCLE FACILITY (3.0m WIDE)  
[2.0m SEPARATION: 1.5m GRASSED VERGE + 0.5m HARD STRIP]

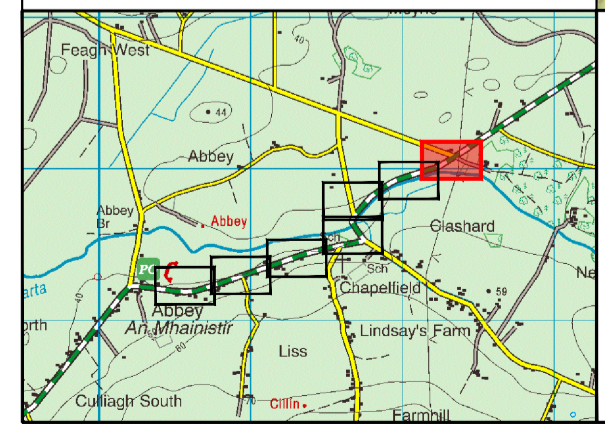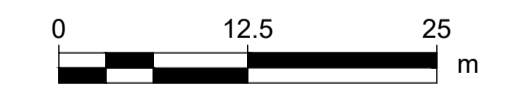

No.	Revision	Date	By	Chk'd	App'd

**Roughan & O'Donovan-AECOM Alliance**

**ROD**  
ROUGHAN & O'DONOVAN

**AECOM**

AECOM  
Adelphi Plaza  
Georges Street Upper  
Dun Laoghaire  
Co. Dublin  
Ireland  
T +353 (0)1 238 3100  
www.aecom.com

Roughan & O'Donovan  
Arena House  
Arena Road  
Sandyford  
Dublin 18  
Ireland  
T +353 (0)1 294 0800  
www.rod.ie

Drawn	Designed	Checked	Approved	Suitability Code - Description
AC	LB	PC	EG	S3 - Review & Comment

Project Title		N63 LISS TO ABBEY REALIGNMENT SCHEME				
Drawing Title		JUNCTIONS, SIDE ROAD, PEDESTRIAN & CYCLE FACILITIES SHEET 7 OF 7				
Project	Originator	Phase	Series	Type	Dept	Number
N63	ACM	PH03	0100	DR	HW	0137
Scale: 1:500 @A1 / 1:1000 @A3		Date: 21.12.2021	Job No: 60597858	Rev: P02		