







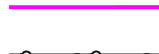











- LEGEND:**
-  SPECIAL AREA OF CONSERVATION (SAC)
  -  ROAD SURFACE
  -  FOOTWAY / SHARED FOOTWAY / ISLAND
  -  GRASSED VERGE
  -  EARTHWORKS (FILL)
  -  EARTHWORKS (CUT)
  -  FIELD / POND ACCESS
  -  LANDSCAPED AREA
  -  CPO LINE (PERMANENT)
  -  CPO LINE (TEMPORARY)
  -  TOWNLAND BOUNDARY
  -  PRE-EARTHWORKS DRAINAGE (PED) DITCH
  -  WATERCOURSE DIVERSION
  -  PROPOSED CULVERT
  -  EXISTING CULVERT

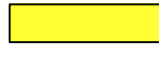

No.	Revision	Date	By	Chk'd	App'd

**Roughan & O'Donovan-AECOM Alliance**

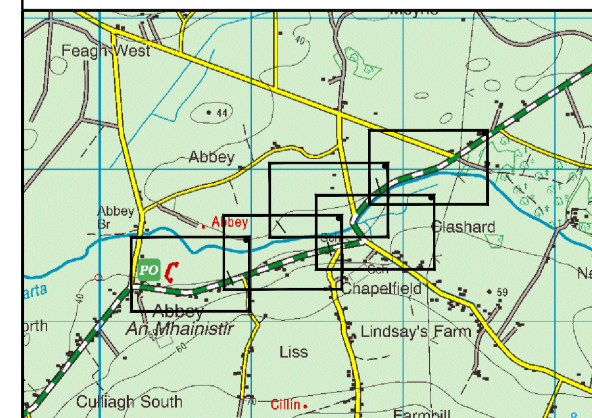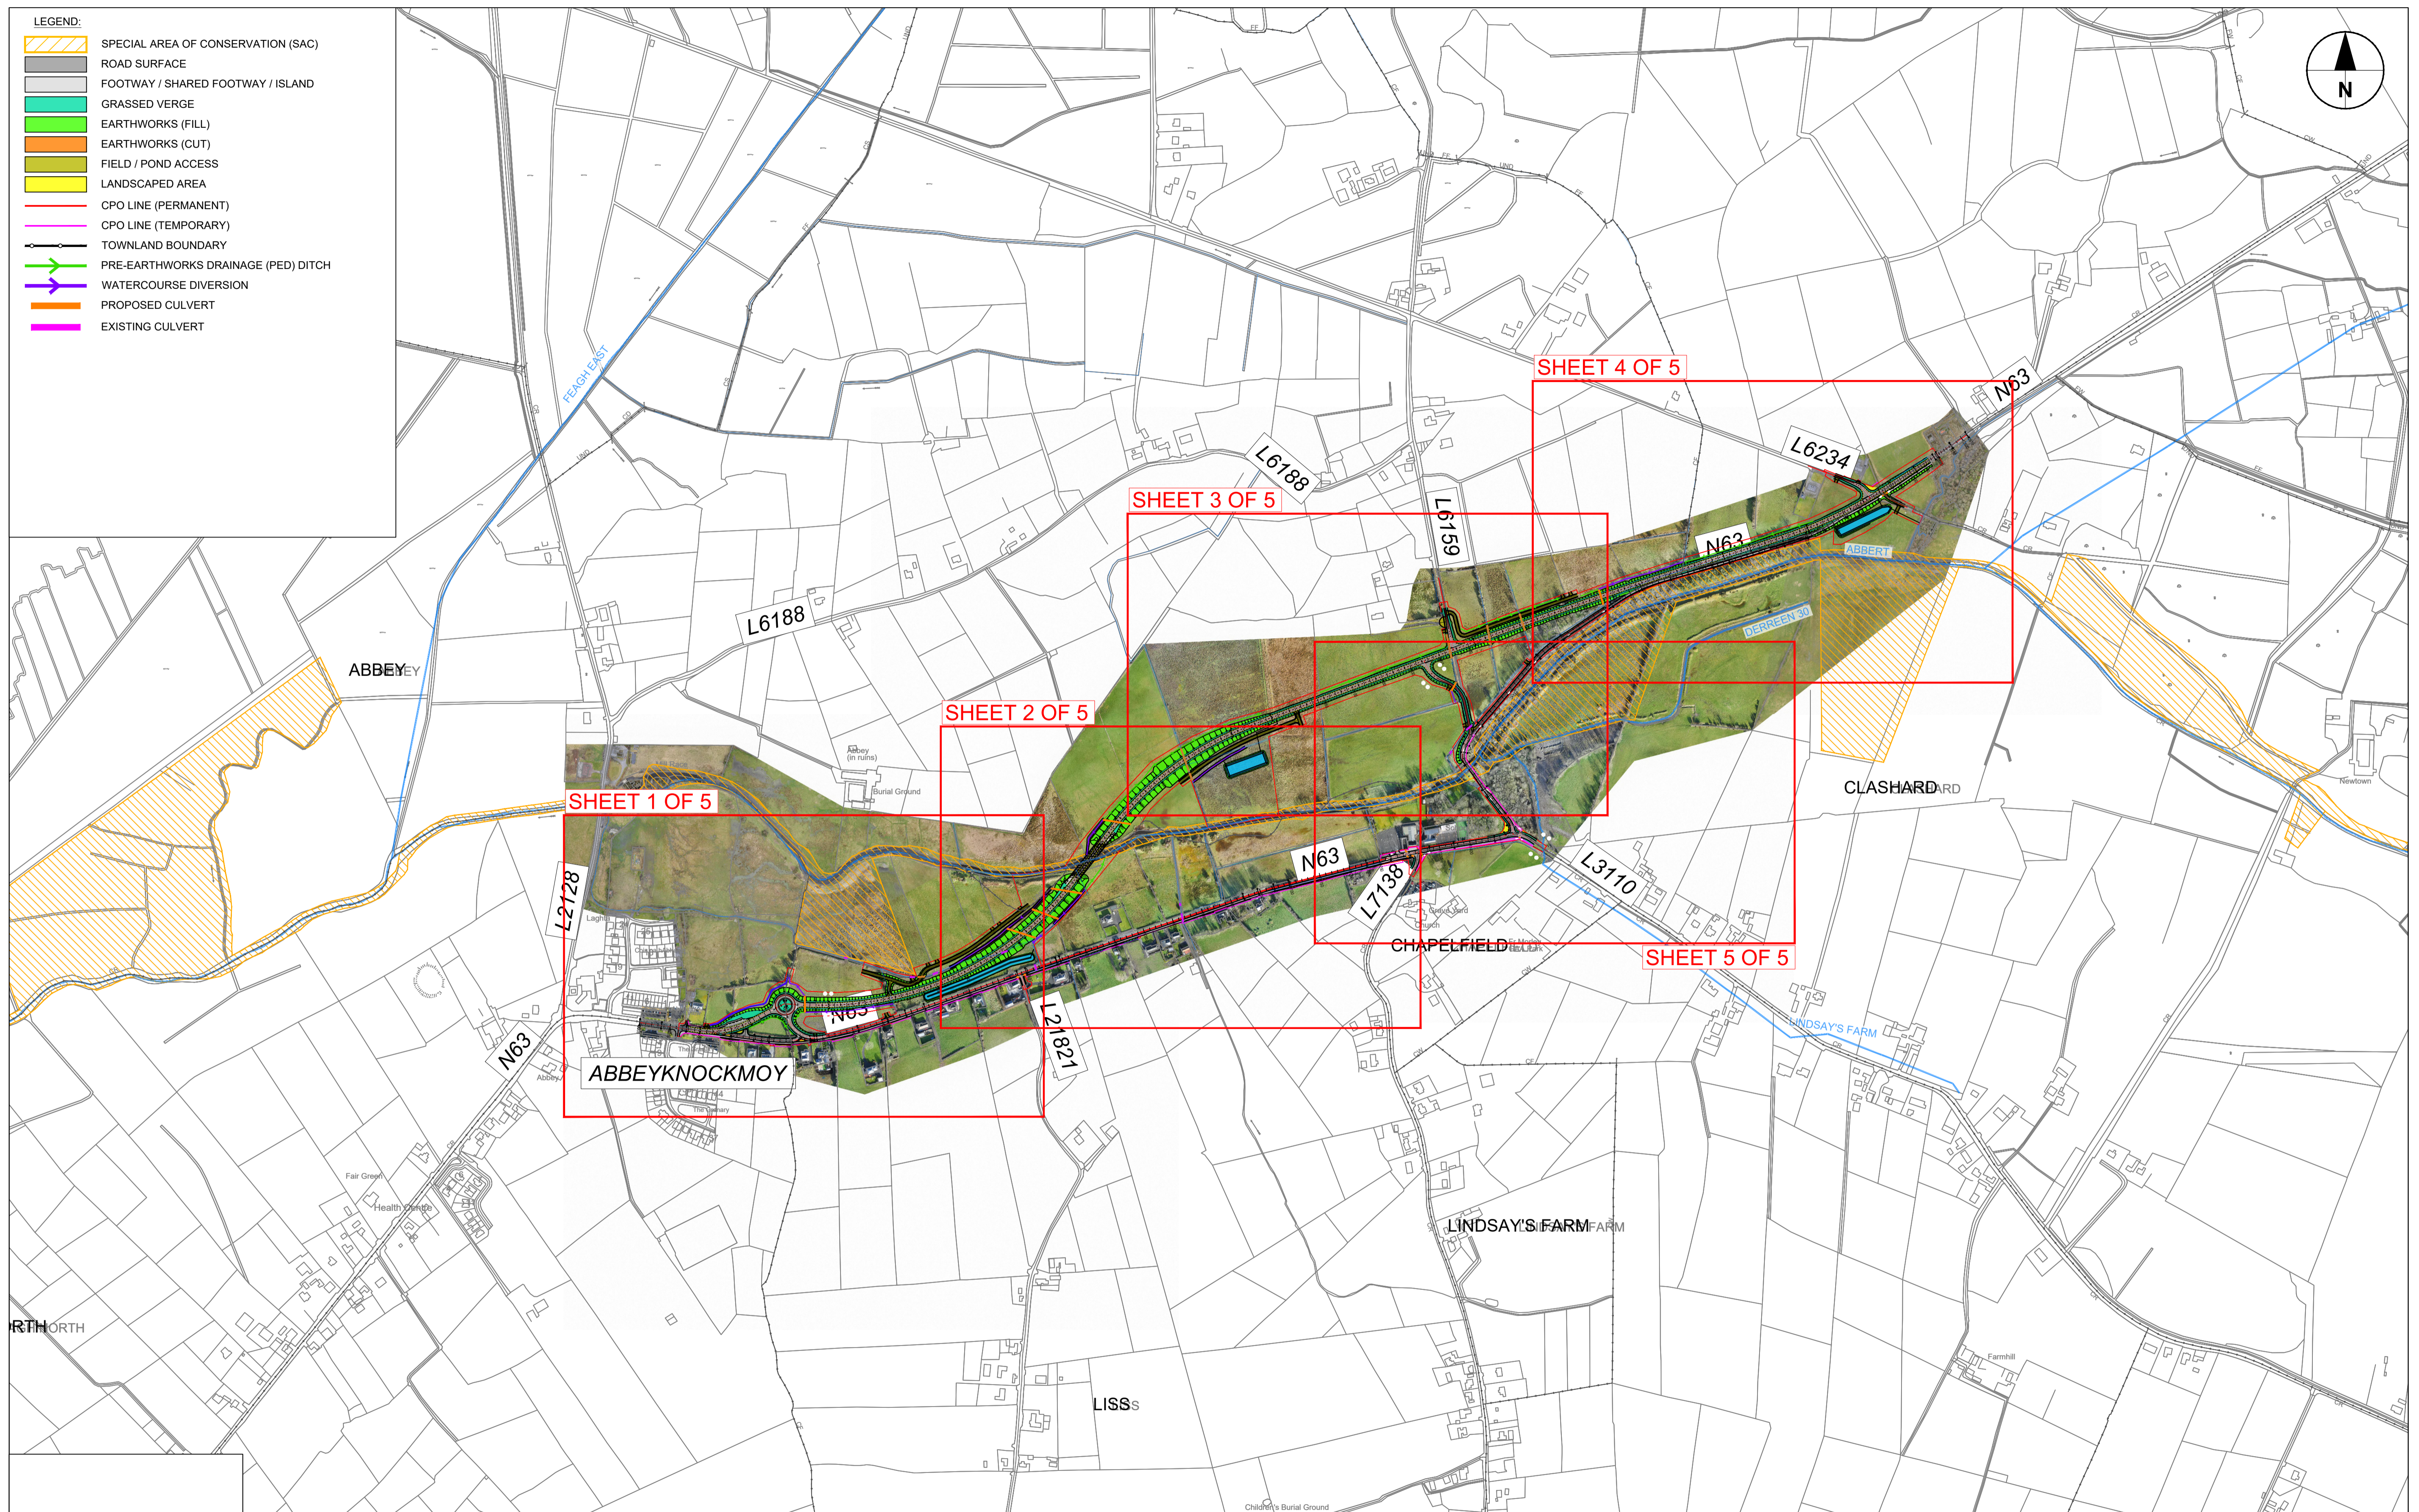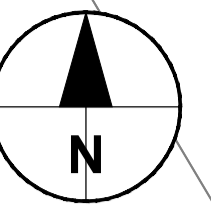**PROD**  
ROUGHAN & O'DONOVAN

**AECOM**

AECOM  
Adelphi Plaza  
Georges Street Upper  
Dun Laoghaire  
Co. Dublin  
Ireland  
T +353 (0)1 238 3100  
www.aecom.com
















Roughan & O'Donovan  
Arena House  
Arena Road  
Sandyford  
Dublin 18  
Ireland  
T +353 (0)1 294 0800  
www.rdi.ie




Drawn: AC, Designed: LB, Checked: PC, Approved: EG

S3 - Review & Comment

Project Title		N63 LISS TO ABBEY REALIGNMENT SCHEME			
Drawing Title		GENERAL ARRANGEMENT ON AERIAL PHOTOGRAPHY SHEET LAYOUT			
Project	Originator	Phase	Series	Type	Dept
N63	ACM	PH03	0000	DR	HW
Number	Date		Job No	Rev	
Scale: 1:5000 @A1 / 1:10000 @A3	21.12.2021		60597858	P02	



- LEGEND:**
-  SPECIAL AREA OF CONSERVATION (SAC)
  -  ROAD SURFACE
  -  FOOTWAY / SHARED FOOTWAY / ISLAND
  -  GRASSED VERGE
  -  EARTHWORKS (FILL)
  -  EARTHWORKS (CUT)
  -  FIELD / POND ACCESS
  -  LANDSCAPED AREA
  -  CPO LINE (PERMANENT)
  -  CPO LINE (TEMPORARY)
  -  TOWNLAND BOUNDARY
  -  PRE-EARTHWORKS DRAINAGE (PED) DITCH
  -  WATERCOURSE DIVERSION
  -  PROPOSED CULVERT
  -  EXISTING CULVERT

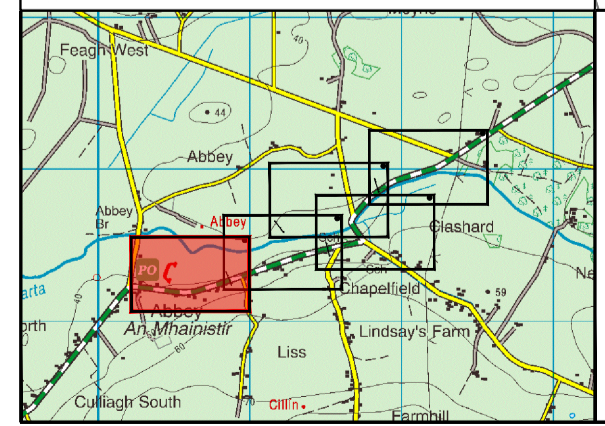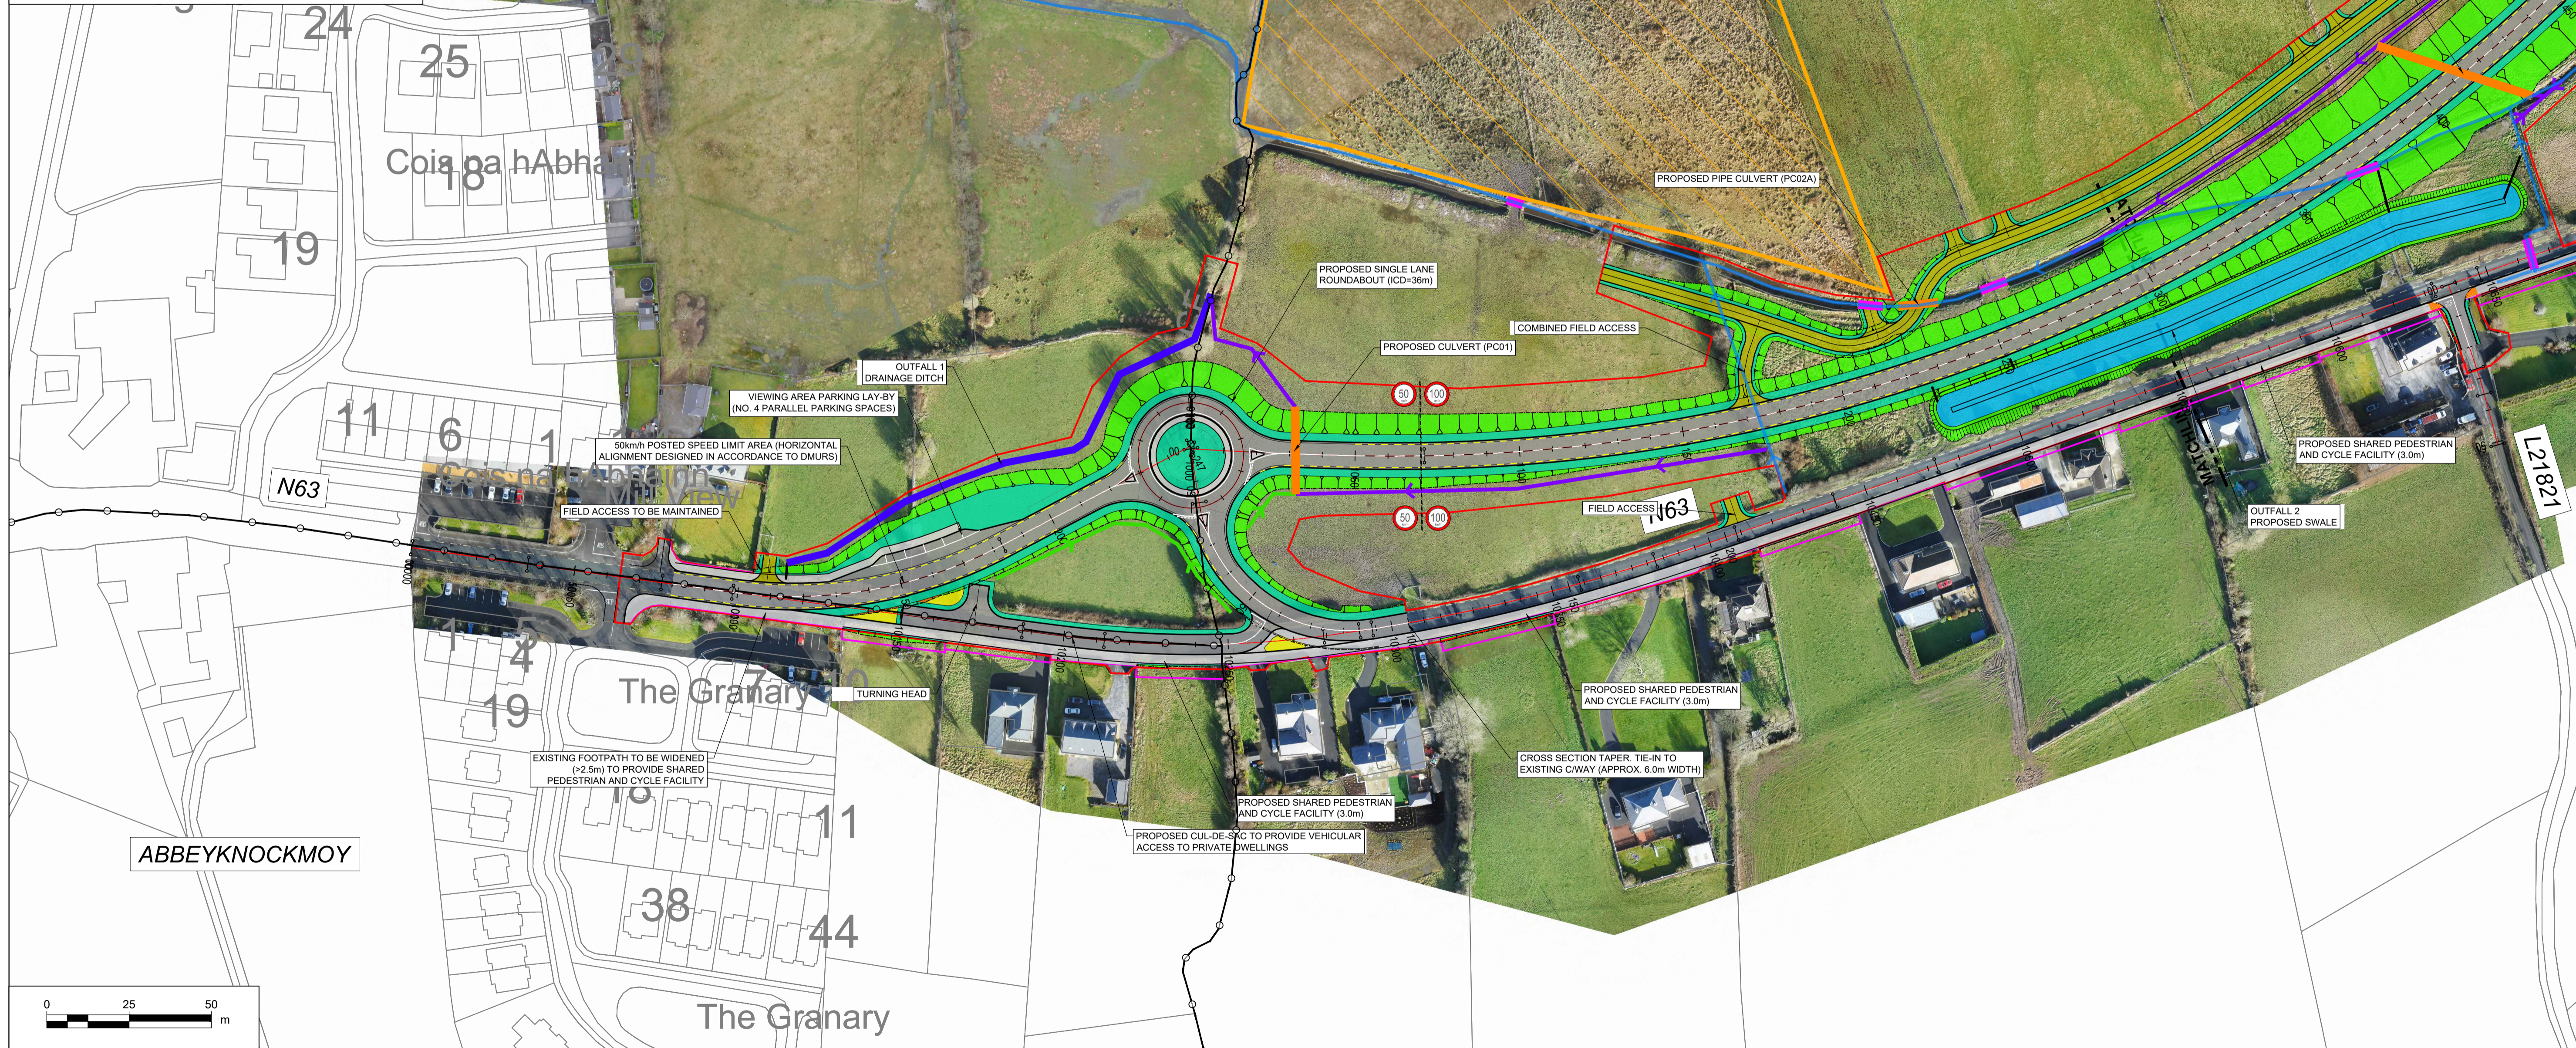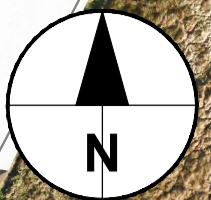

No.	Revision	Date	By	Chk'd	App'd

**Roughan & O'Donovan-AECOM Alliance**

**ROD**  
ROUGHAN & O'DONOVAN

**AECOM**

AECOM  
Roughan & O'Donovan  
Arena House  
Arena Road  
Sandyford  
Dublin 18  
Ireland  
T +353 (0)1 238 3100  
www.aecom.com


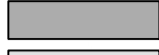






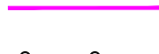






T +353 (0)1 234 0800  
www.rod.ie



S3 - Review & Comment

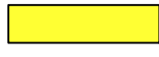Project Title	N63 LISS TO ABBEY REALIGNMENT SCHEME												
Drawing Title	GENERAL ARRANGEMENT ON AERIAL PHOTOGRAPHY SHEET 1 OF 5												
Project Number	N63	Originator	ACM	Phase	PH03	Series	0000	Type	DR	Dept	HW	Number	0011
Scale	1:1000 @A1 / 1:2000 @A3		Date	21.12.2021		Job No:	60597858		Rev:	P02			

DO NOT SCALE USE FIGURED DIMENSIONS ONLY



- LEGEND:**
-  SPECIAL AREA OF CONSERVATION (SAC)
  -  ROAD SURFACE
  -  FOOTWAY / SHARED FOOTWAY / ISLAND
  -  GRASSED VERGE
  -  EARTHWORKS (FILL)
  -  EARTHWORKS (CUT)
  -  FIELD / POND ACCESS
  -  LANDSCAPED AREA
  -  CPO LINE (PERMANENT)
  -  CPO LINE (TEMPORARY)
  -  TOWNLAND BOUNDARY
  -  PRE-EARTHWORKS DRAINAGE (PED) DITCH
  -  WATERCOURSE DIVERSION
  -  PROPOSED CULVERT
  -  EXISTING CULVERT

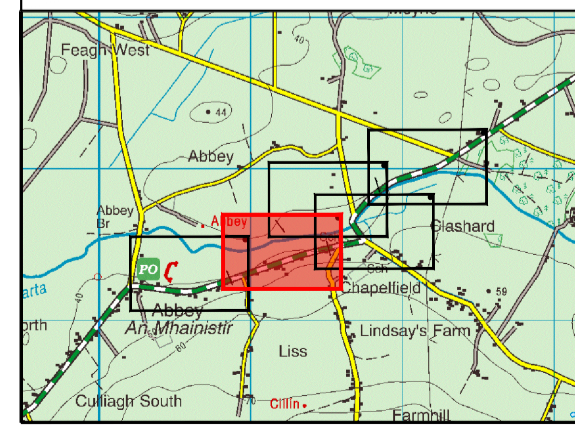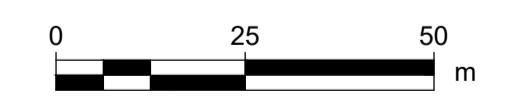

No.	Revision	Date	By	Chk'd	App'd

**Roughan & O'Donovan-AECOM Alliance**

**ROD AECOM**

AECOM Roughan & O'Donovan  
 Adelphi Plaza  
 Georges Street Upper  
 Dun Laoghaire  
 Co. Dublin  
 Ireland  
 T +353 (0)1 238 3100  
 www.aecom.com

Roughan & O'Donovan  
 Arena House  
 Arena Road  
 Sandyford  
 Dublin 18  
 Ireland  
 T +353 (0)1 234 0800  
 www.rod.ie


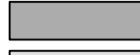













Drawn: LB, Designed: LB, Checked: PC, Approved: EG



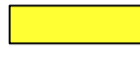
Suitability Code - Description: S3 - Review & Comment

Project Title		N63 LISS TO ABBEY REALIGNMENT SCHEME				
Drawing Title		GENERAL ARRANGEMENT ON AERIAL PHOTOGRAPHY SHEET 2 OF 5				
Project	Originator	Phase	Series	Type	Dept	Number
N63	ACM	PH03	0000	DR	HW	0012
Scale: 1:1000 @ A1		Date: 21.12.2021		Job No: 60597858		Rev: P02

DO NOT SCALE USE FIGURED DIMENSIONS ONLY



- LEGEND:**
-  SPECIAL AREA OF CONSERVATION (SAC)
  -  ROAD SURFACE
  -  FOOTWAY / SHARED FOOTWAY / ISLAND
  -  GRASSED VERGE
  -  EARTHWORKS (FILL)
  -  EARTHWORKS (CUT)
  -  FIELD / POND ACCESS
  -  LANDSCAPED AREA
  -  CPO LINE (PERMANENT)
  -  CPO LINE (TEMPORARY)
  -  TOWNLAND BOUNDARY
  -  PRE-EARTHWORKS DRAINAGE (PED) DITCH
  -  WATERCOURSE DIVERSION
  -  PROPOSED CULVERT
  -  EXISTING CULVERT

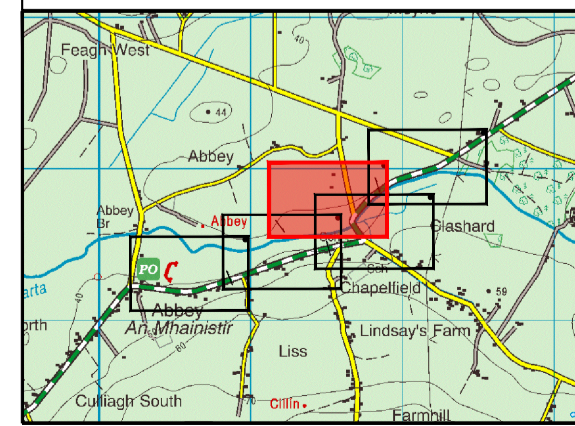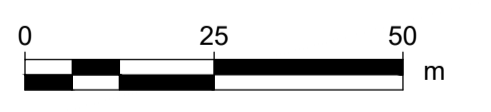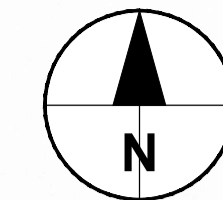

No.	Revision	Date	By	Chk'd	App'd

**Roughan & O'Donovan-AECOM Alliance**

**PROD**  
ROUGHAN & O'DONOVAN

**AECOM**
















AECOM  
Roughan & O'Donovan  
Arena House  
Georges Street Upper  
Dun Laoghaire  
Co. Dublin  
Ireland  
T +353 (0)1 238 3100  
www.aecom.com




Roughan & O'Donovan  
Arena House  
Sandyford  
Dublin 18  
Ireland  
T +353 (0)1 294 0800  
www.rod.ie

Drawn	Designed	Checked	Approved	Suitability Code - Description
AC	LB	PC	EG	S3 - Review & Comment

Project Title		N63 LISS TO ABBEY REALIGNMENT SCHEME			
Drawing Title		GENERAL ARRANGEMENT ON AERIAL PHOTOGRAPHY SHEET 3 OF 5			
Project	Originator	Phase	Series	Type	Dept.   Number
N63	ACM	PH03	0000	DR - HW	- 0013
Scale: 1:1000 @A1 / 1:2000 @A3		Date: 21.12.2021	Job No: 60597858	Rev: P02	

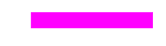

- LEGEND:**
-  SPECIAL AREA OF CONSERVATION (SAC)
  -  ROAD SURFACE
  -  FOOTWAY / SHARED FOOTWAY / ISLAND
  -  GRASSED VERGE
  -  EARTHWORKS (FILL)
  -  EARTHWORKS (CUT)
  -  FIELD / POND ACCESS
  -  LANDSCAPED AREA
  -  CPO LINE (PERMANENT)
  -  CPO LINE (TEMPORARY)
  -  TOWNLAND BOUNDARY
  -  PRE-EARTHWORKS DRAINAGE (PED) DITCH
  -  WATERCOURSE DIVERSION
  -  PROPOSED CULVERT
  -  EXISTING CULVERT

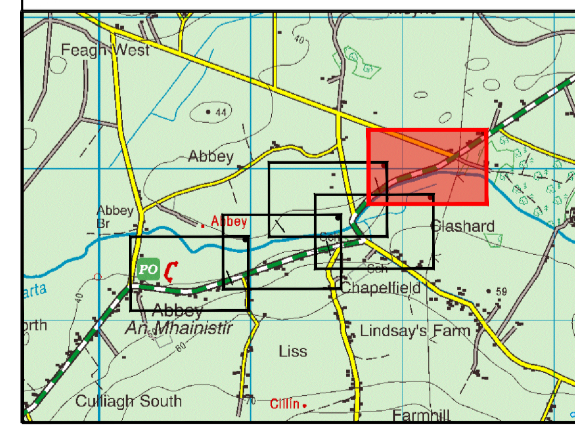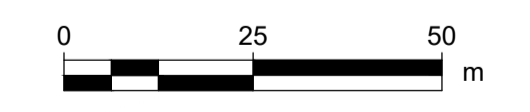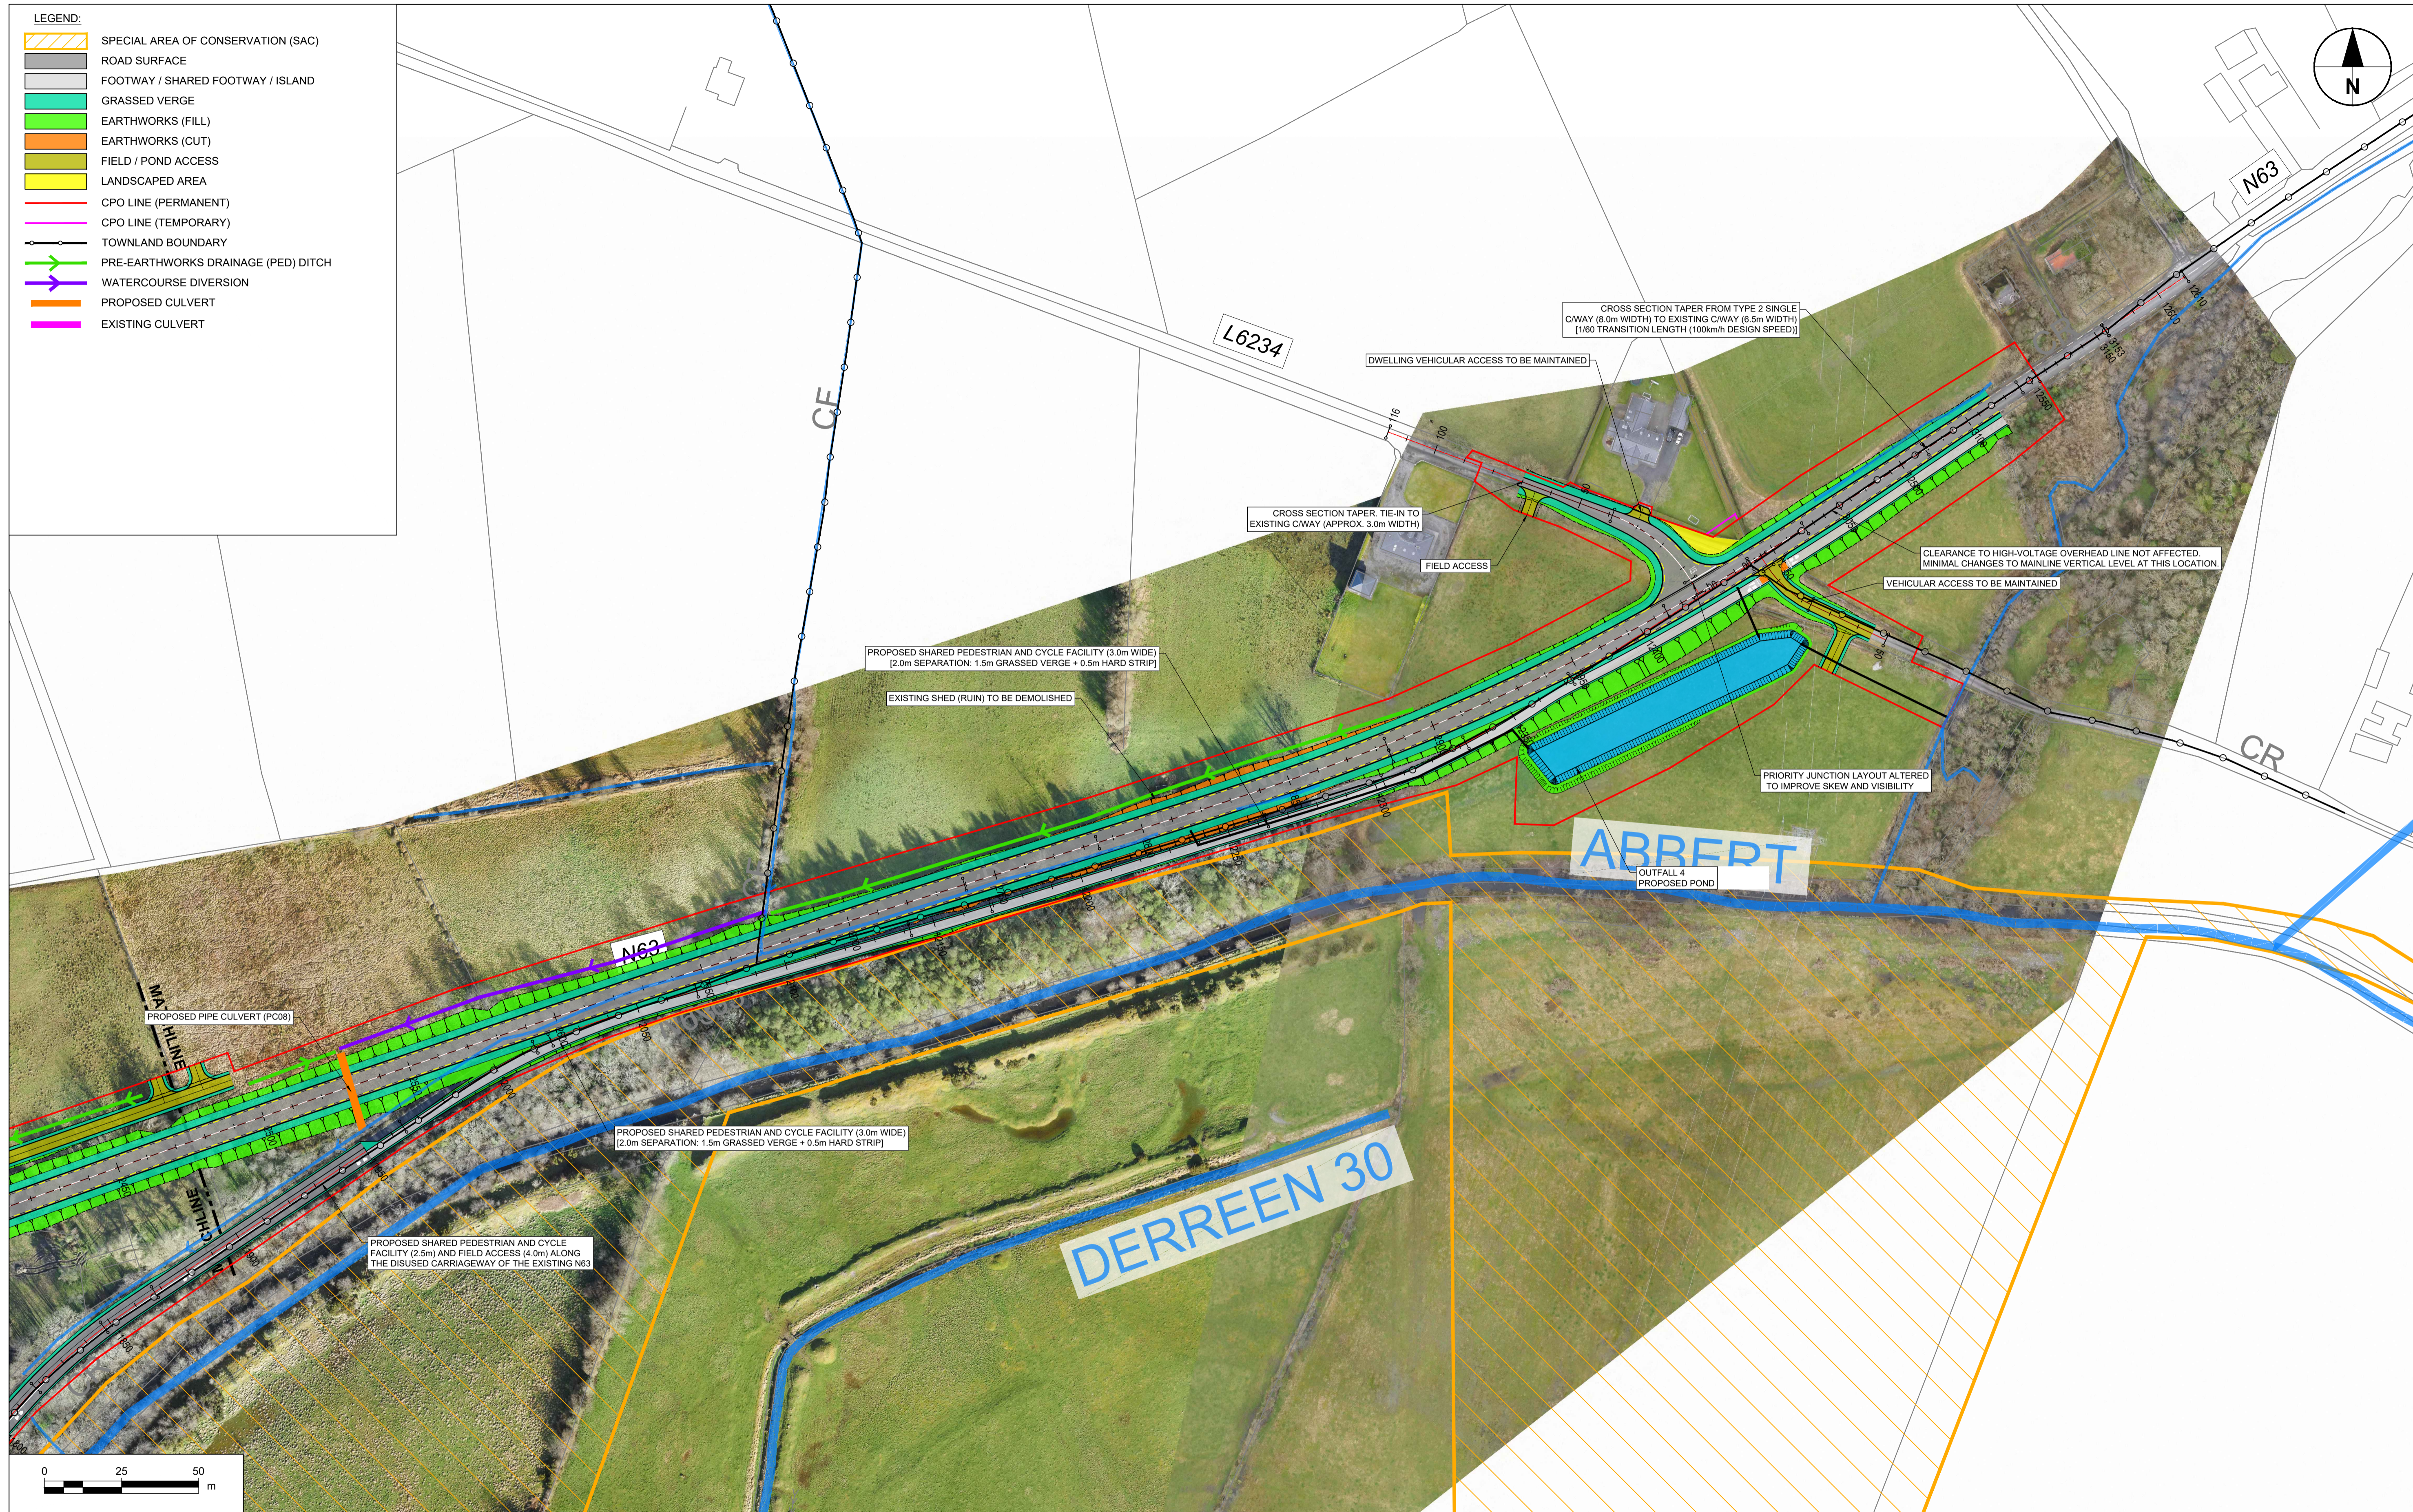

No.	Revision	Date	By	Chk'd	App'd

**Roughan & O'Donovan-AECOM Alliance**

**ROD**  
ROUGHAN & O'DONOVAN

**AECOM**

AECOM Roughan & O'Donovan  
Adelphi Plaza  
Georges Street Upper  
Dun Laoghaire  
Co. Dublin  
Ireland  
T +353 (0)1 238 3100  
www.aecom.com
















Roughan & O'Donovan  
Arena House  
Arena Road  
Sandyford  
Dublin 18  
Ireland  
T +353 (0)1 294 0800  
www.rod.ie



Drawn	Designed	Checked	Approved	Suitability Code - Description
AC	LB	PC	EG	S3 - Review & Comment

Project Title		N63 LISS TO ABBEY REALIGNMENT SCHEME				
Drawing Title		GENERAL ARRANGEMENT ON AERIAL PHOTOGRAPHY SHEET 4 OF 5				
Project	Originator	Phase	Series	Type	Dept	Number
N63	ACM	PH03	0000	DR	HW	0014
Scale: 1:1000 @A1 / 1:2000 @A3		Date: 21.12.2021	Job No: 60597858	Rev: P02		

DO NOT SCALE USE FIGURED DIMENSIONS ONLY

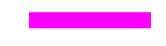

- LEGEND:**
-  SPECIAL AREA OF CONSERVATION (SAC)
  -  ROAD SURFACE
  -  FOOTWAY / SHARED FOOTWAY / ISLAND
  -  GRASSED VERGE
  -  EARTHWORKS (FILL)
  -  EARTHWORKS (CUT)
  -  FIELD / POND ACCESS
  -  LANDSCAPED AREA
  -  CPO LINE (PERMANENT)
  -  CPO LINE (TEMPORARY)
  -  TOWNLAND BOUNDARY
  -  PRE-EARTHWORKS DRAINAGE (PED) DITCH
  -  WATERCOURSE DIVERSION
  -  PROPOSED CULVERT
  -  EXISTING CULVERT

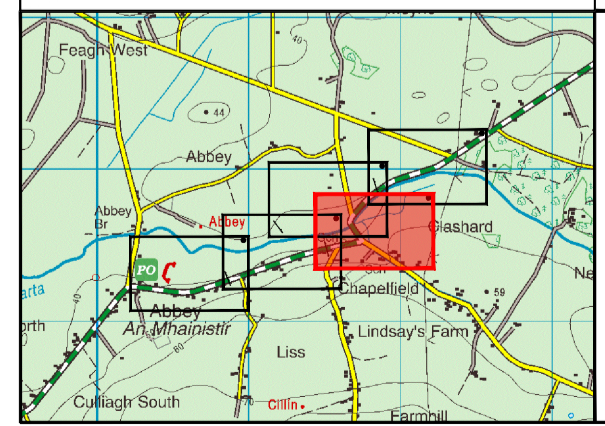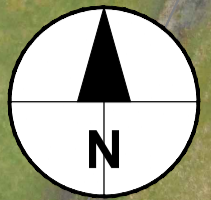

No.	Revision	Date	By	Chkd	App'd

**Roughan & O'Donovan-AECOM Alliance**

**ROD**  
ROUGHAN & O'DONOVAN

**AECOM**

AECOM  
Adelphi Plaza  
Georges Street Upper  
Dun Laoghaire  
Co. Dublin  
Ireland  
T +353 (0)1 238 3100  
www.aecom.com


Roughan & O'Donovan  
Arena House  
Arena Road  
Sandyford  
Dublin 18  
Ireland  
T +353 (0)1 234 0800  
www.rod.ie

Drawn	Designed	Checked	Approved	Suitability Code - Description
AC	LB	PC	EG	S3 - Review & Comment

Project Title		N63 LISS TO ABBEY REALIGNMENT SCHEME			
Drawing Title		GENERAL ARRANGEMENT ON AERIAL PHOTOGRAPHY SHEET 5 OF 5			
Project	Originator	Phase	Series	Type	Dept   Number
N63	ACM	PH03	0000	DR	HW - 0015
Scale: 1:1000 @A1 / 1:2000 @A3		Date: 21.12.2021	Job No: 60597858	Rev: P02	

DO NOT SCALE USE FIGURED DIMENSIONS ONLY



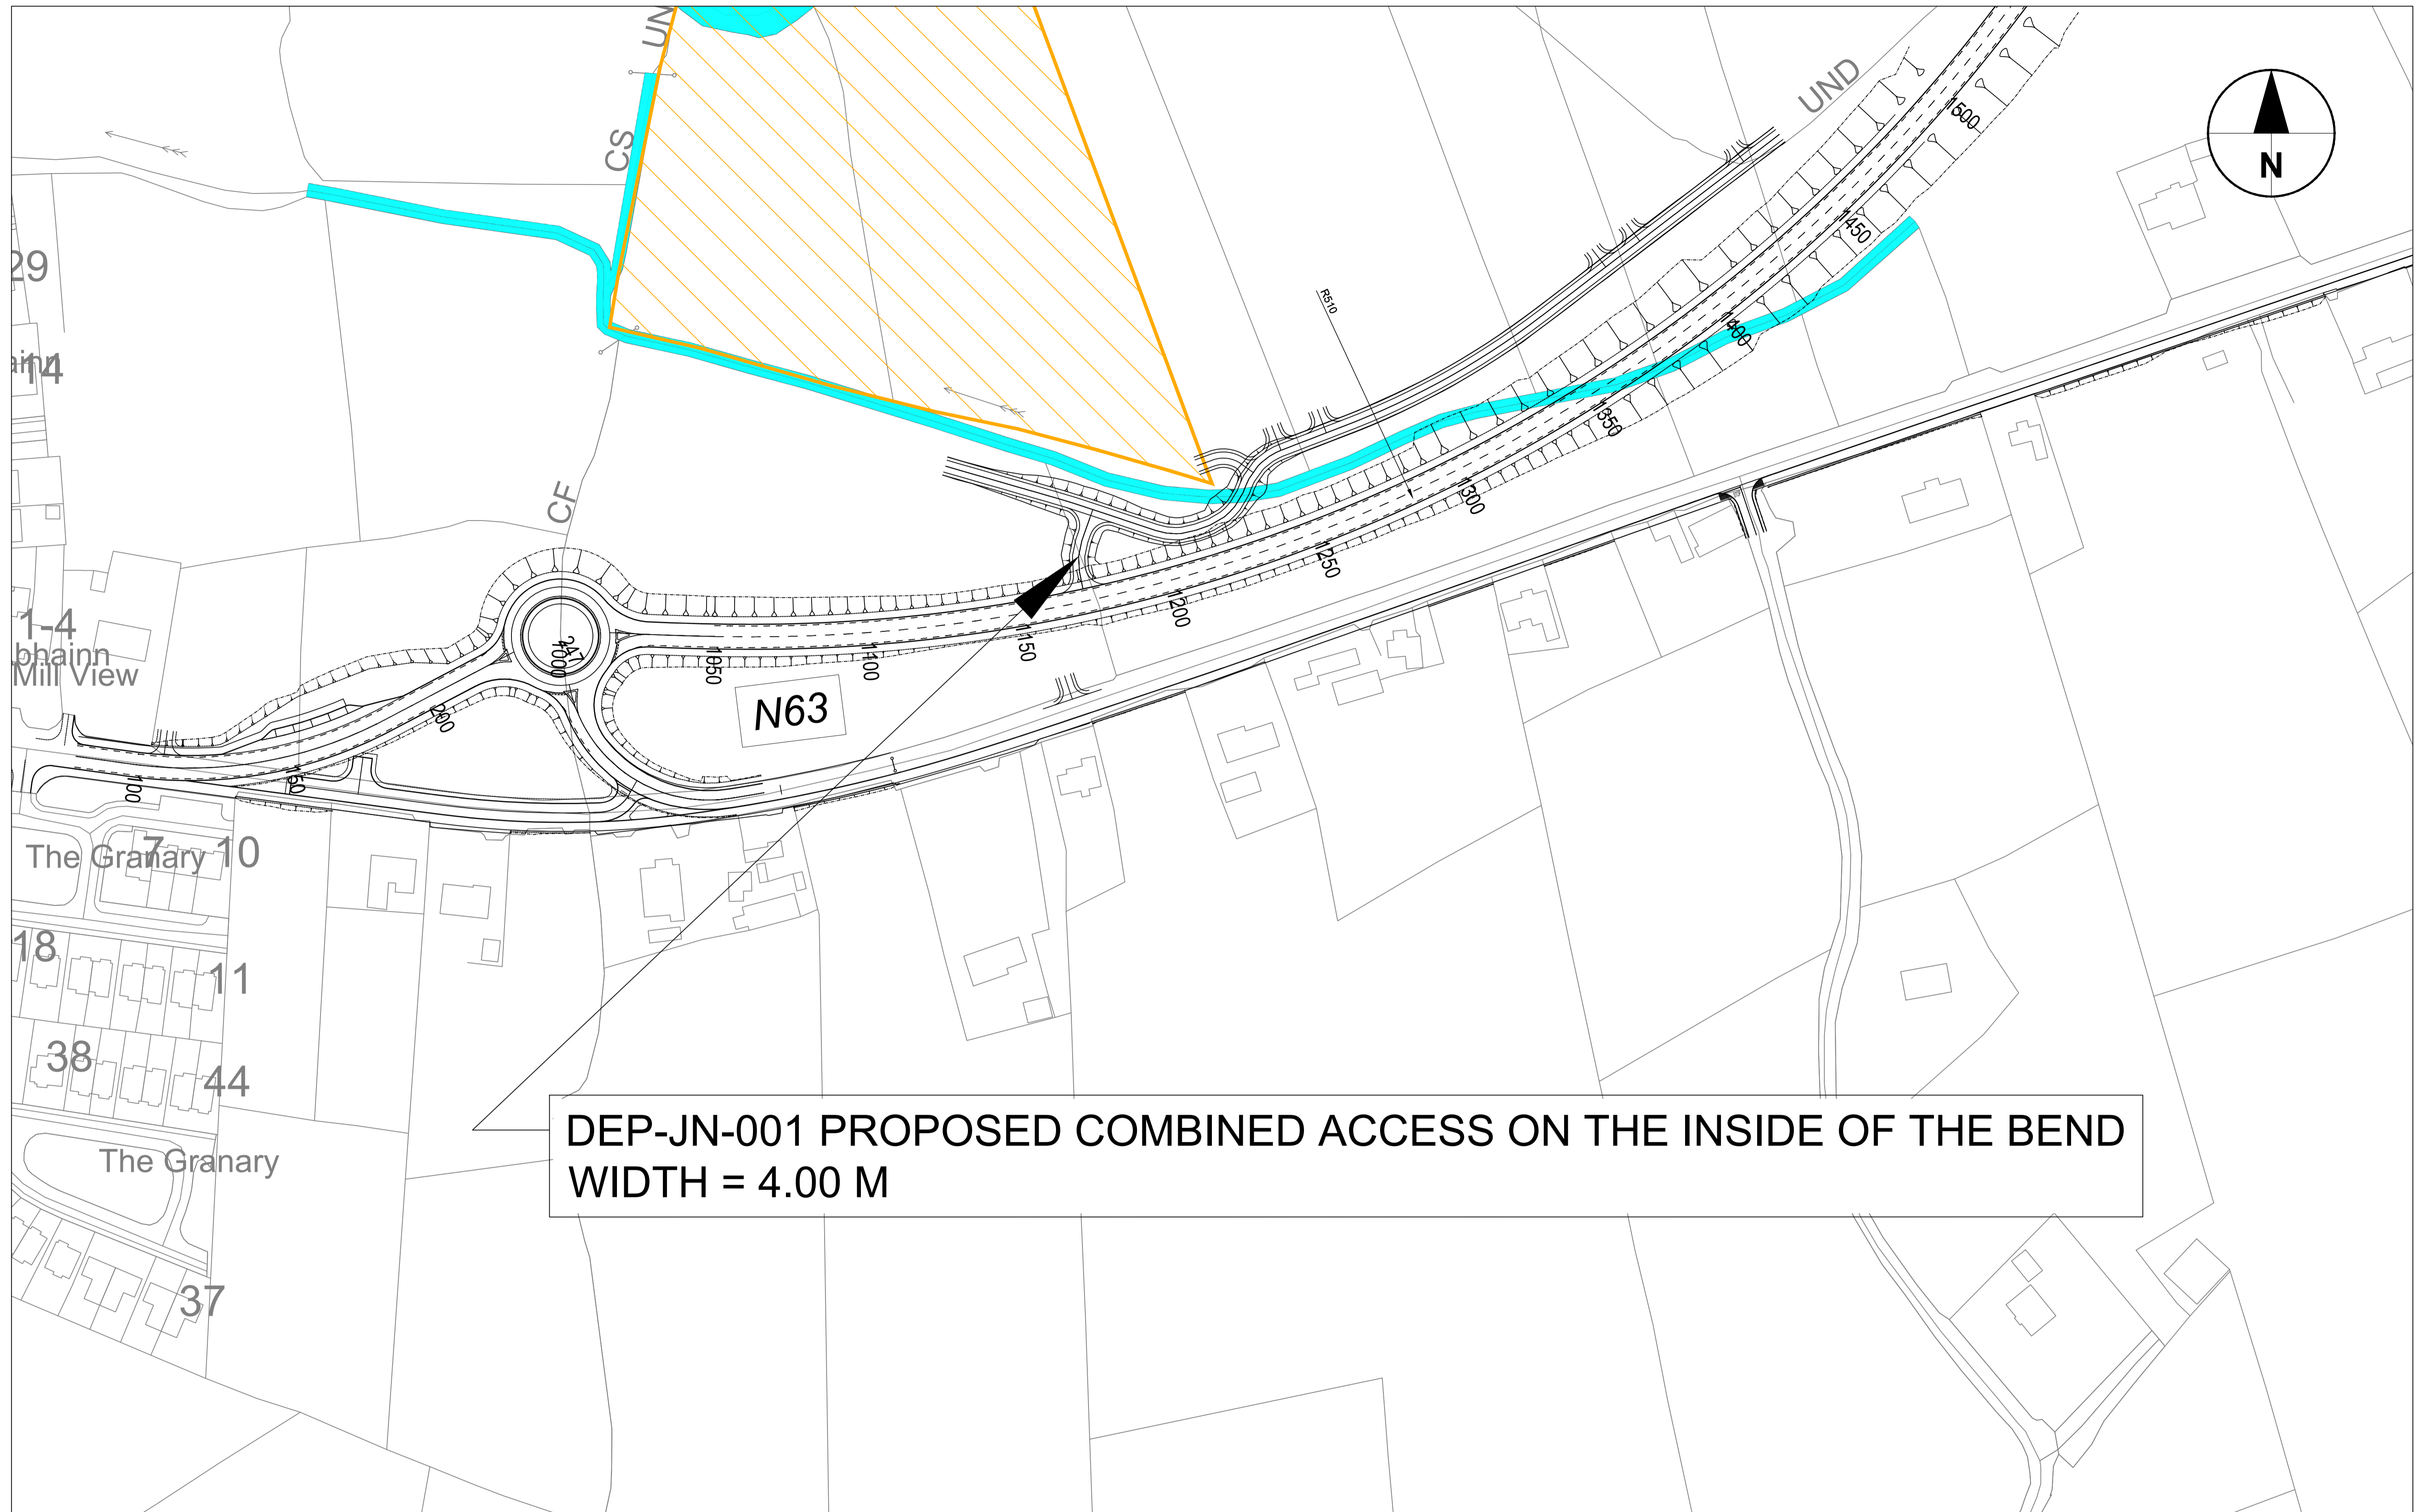

DEP-JN-001 PROPOSED COMBINED ACCESS ON THE INSIDE OF THE BEND  
 WIDTH = 4.00 M

GALWAY COUNTY COUNCIL 2020/OSI\_NMA\_090  
 © ORDINANCE SURVEY IRELAND, 2020

No.	Revision	Date	By	Chk'd	App'd

Roughan & O'Donovan-AECOM Alliance


AECOM  
 Roughan & O'Donovan  
 Adelphi Plaza  
 Georges Street Upper  
 Dun Laoghaire  
 Co. Dublin  
 Ireland  
 T +353 (0)1 238 3100  
 www.aecom.com

Roughan & O'Donovan  
 Arena House  
 Arena Road  
 Sandyford  
 Dublin 18  
 Ireland  
 T +353 (0)1 294 0800  
 www.rod.ie


Drawn	Designed	Checked	Approved	Suitability Code - Description
DK	LB	SK	EG	S3 - Review & Comment

Project Title		N63 LISS TO ABBEY REALIGNMENT SCHEME					
Drawing Title		JUNCTION DEPARTURE DEP-JN-01					
Project	Originator	Phase	Series	Type	Dept	Number	
N63	ACM	PH03	0000	DR	HW	0021	
Drawing Number		Date	Job No:	Rev:			
Scale: 1:1000@A1 / 1:2000 @A3		30.08.2021	60597858	E1			



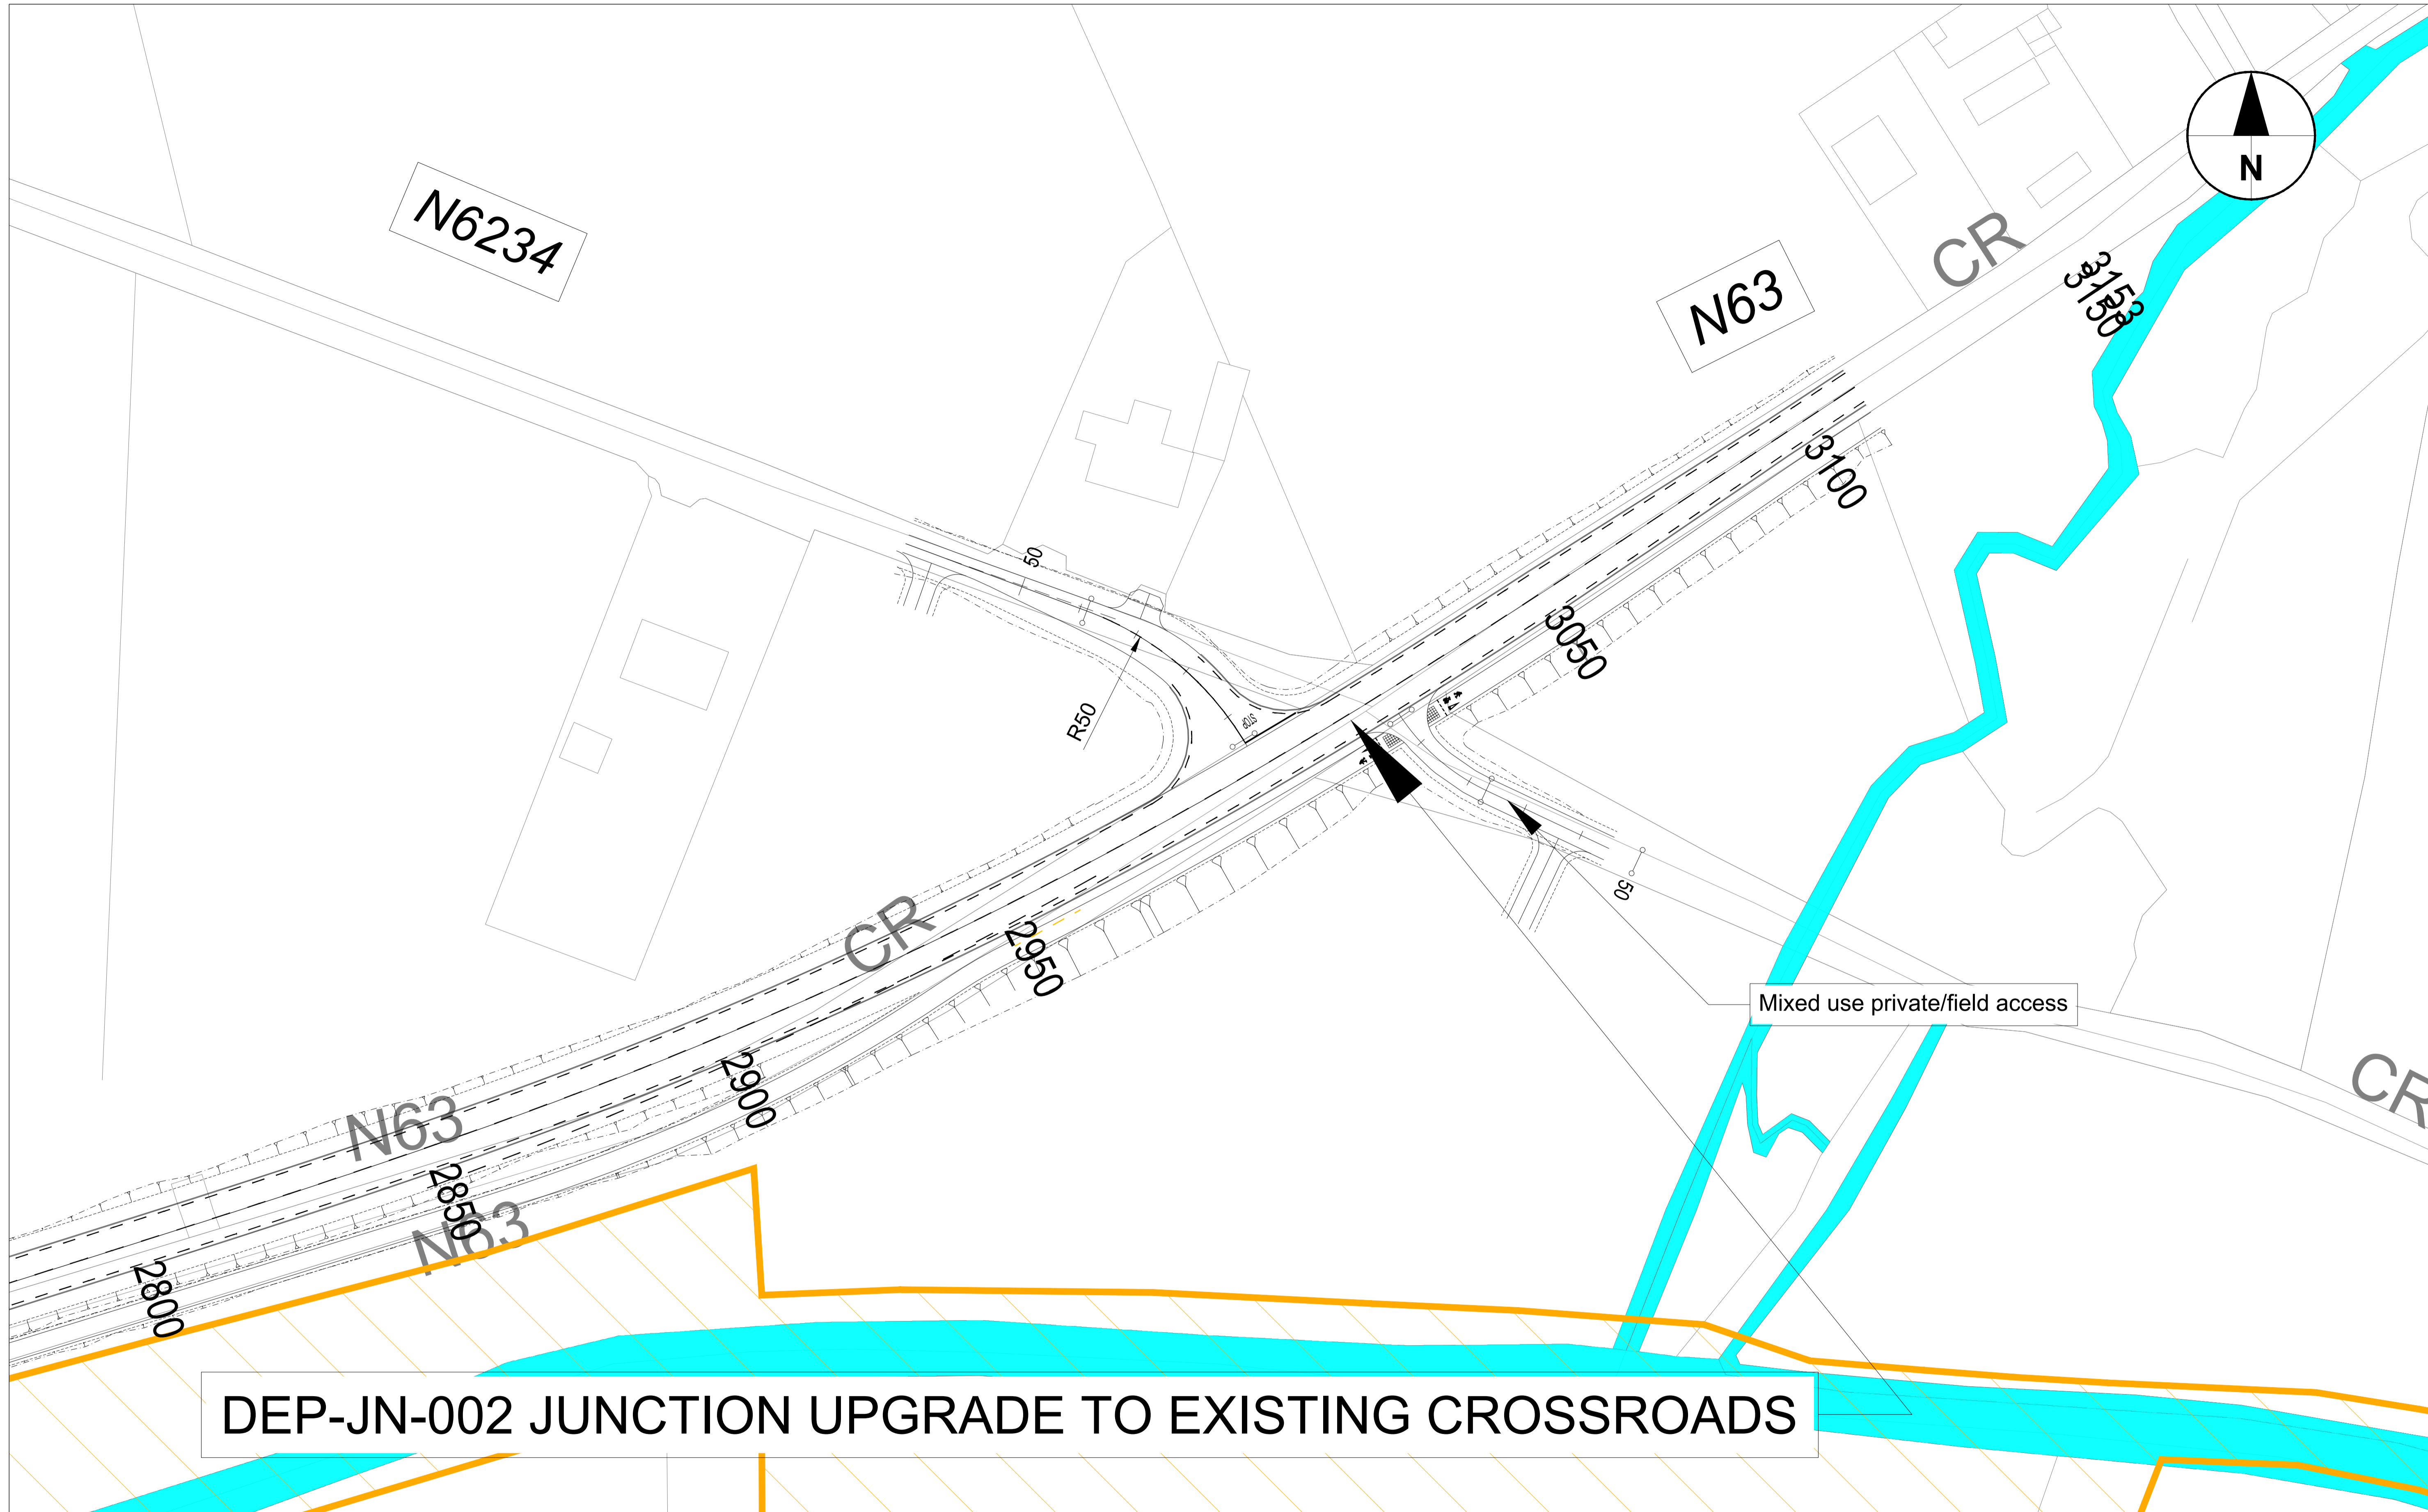

**DEP-JN-002 JUNCTION UPGRADE TO EXISTING CROSSROADS**

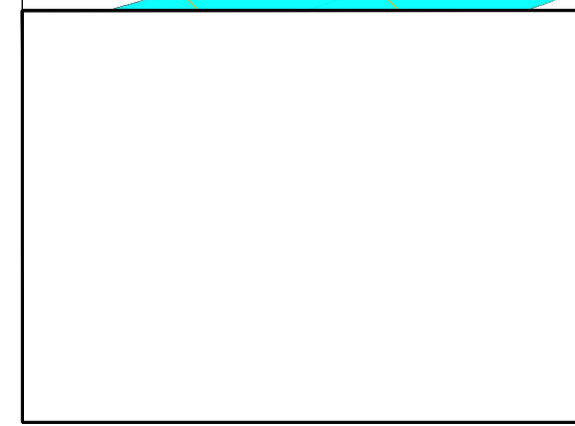

No.	Revision	Date	By	Chk'd	App'd

**Roughan & O'Donovan-AECOM Alliance**

**RJ ROD**  
ROUGHAN & O'DONOVAN

**AECOM**

AECOM Adelphi Plaza  
Georges Street Upper  
Dun Laoghaire  
Co. Dublin  
Ireland  
T +353 (0)1 238 3100  
www.aecom.com


Roughan & O'Donovan  
Arena House  
Arena Road  
Sandyford  
Dublin 18  
Ireland  
T +353 (0)1 294 0800  
www.rod.ie

Drawn: DK, Designed: LB, Checked: SK, Approved: EG

Suitability Code - Description: S3 - Review & Comment

Project Title		N63 LISS TO ABBEY REALIGNMENT SCHEME					
Drawing Title		JUNCTION DEPARTURE DEP-JN-02					
Project	Originator	Phase	Series	Type	Dept	Number	
N63	- ACM	- PH03	- 0000	- DR	- HW	- 0022	
Scale: 1:500@A1 / 1:1000 @A3	Date: 30.08.2021	Job No: 60597858	Rev: E1				



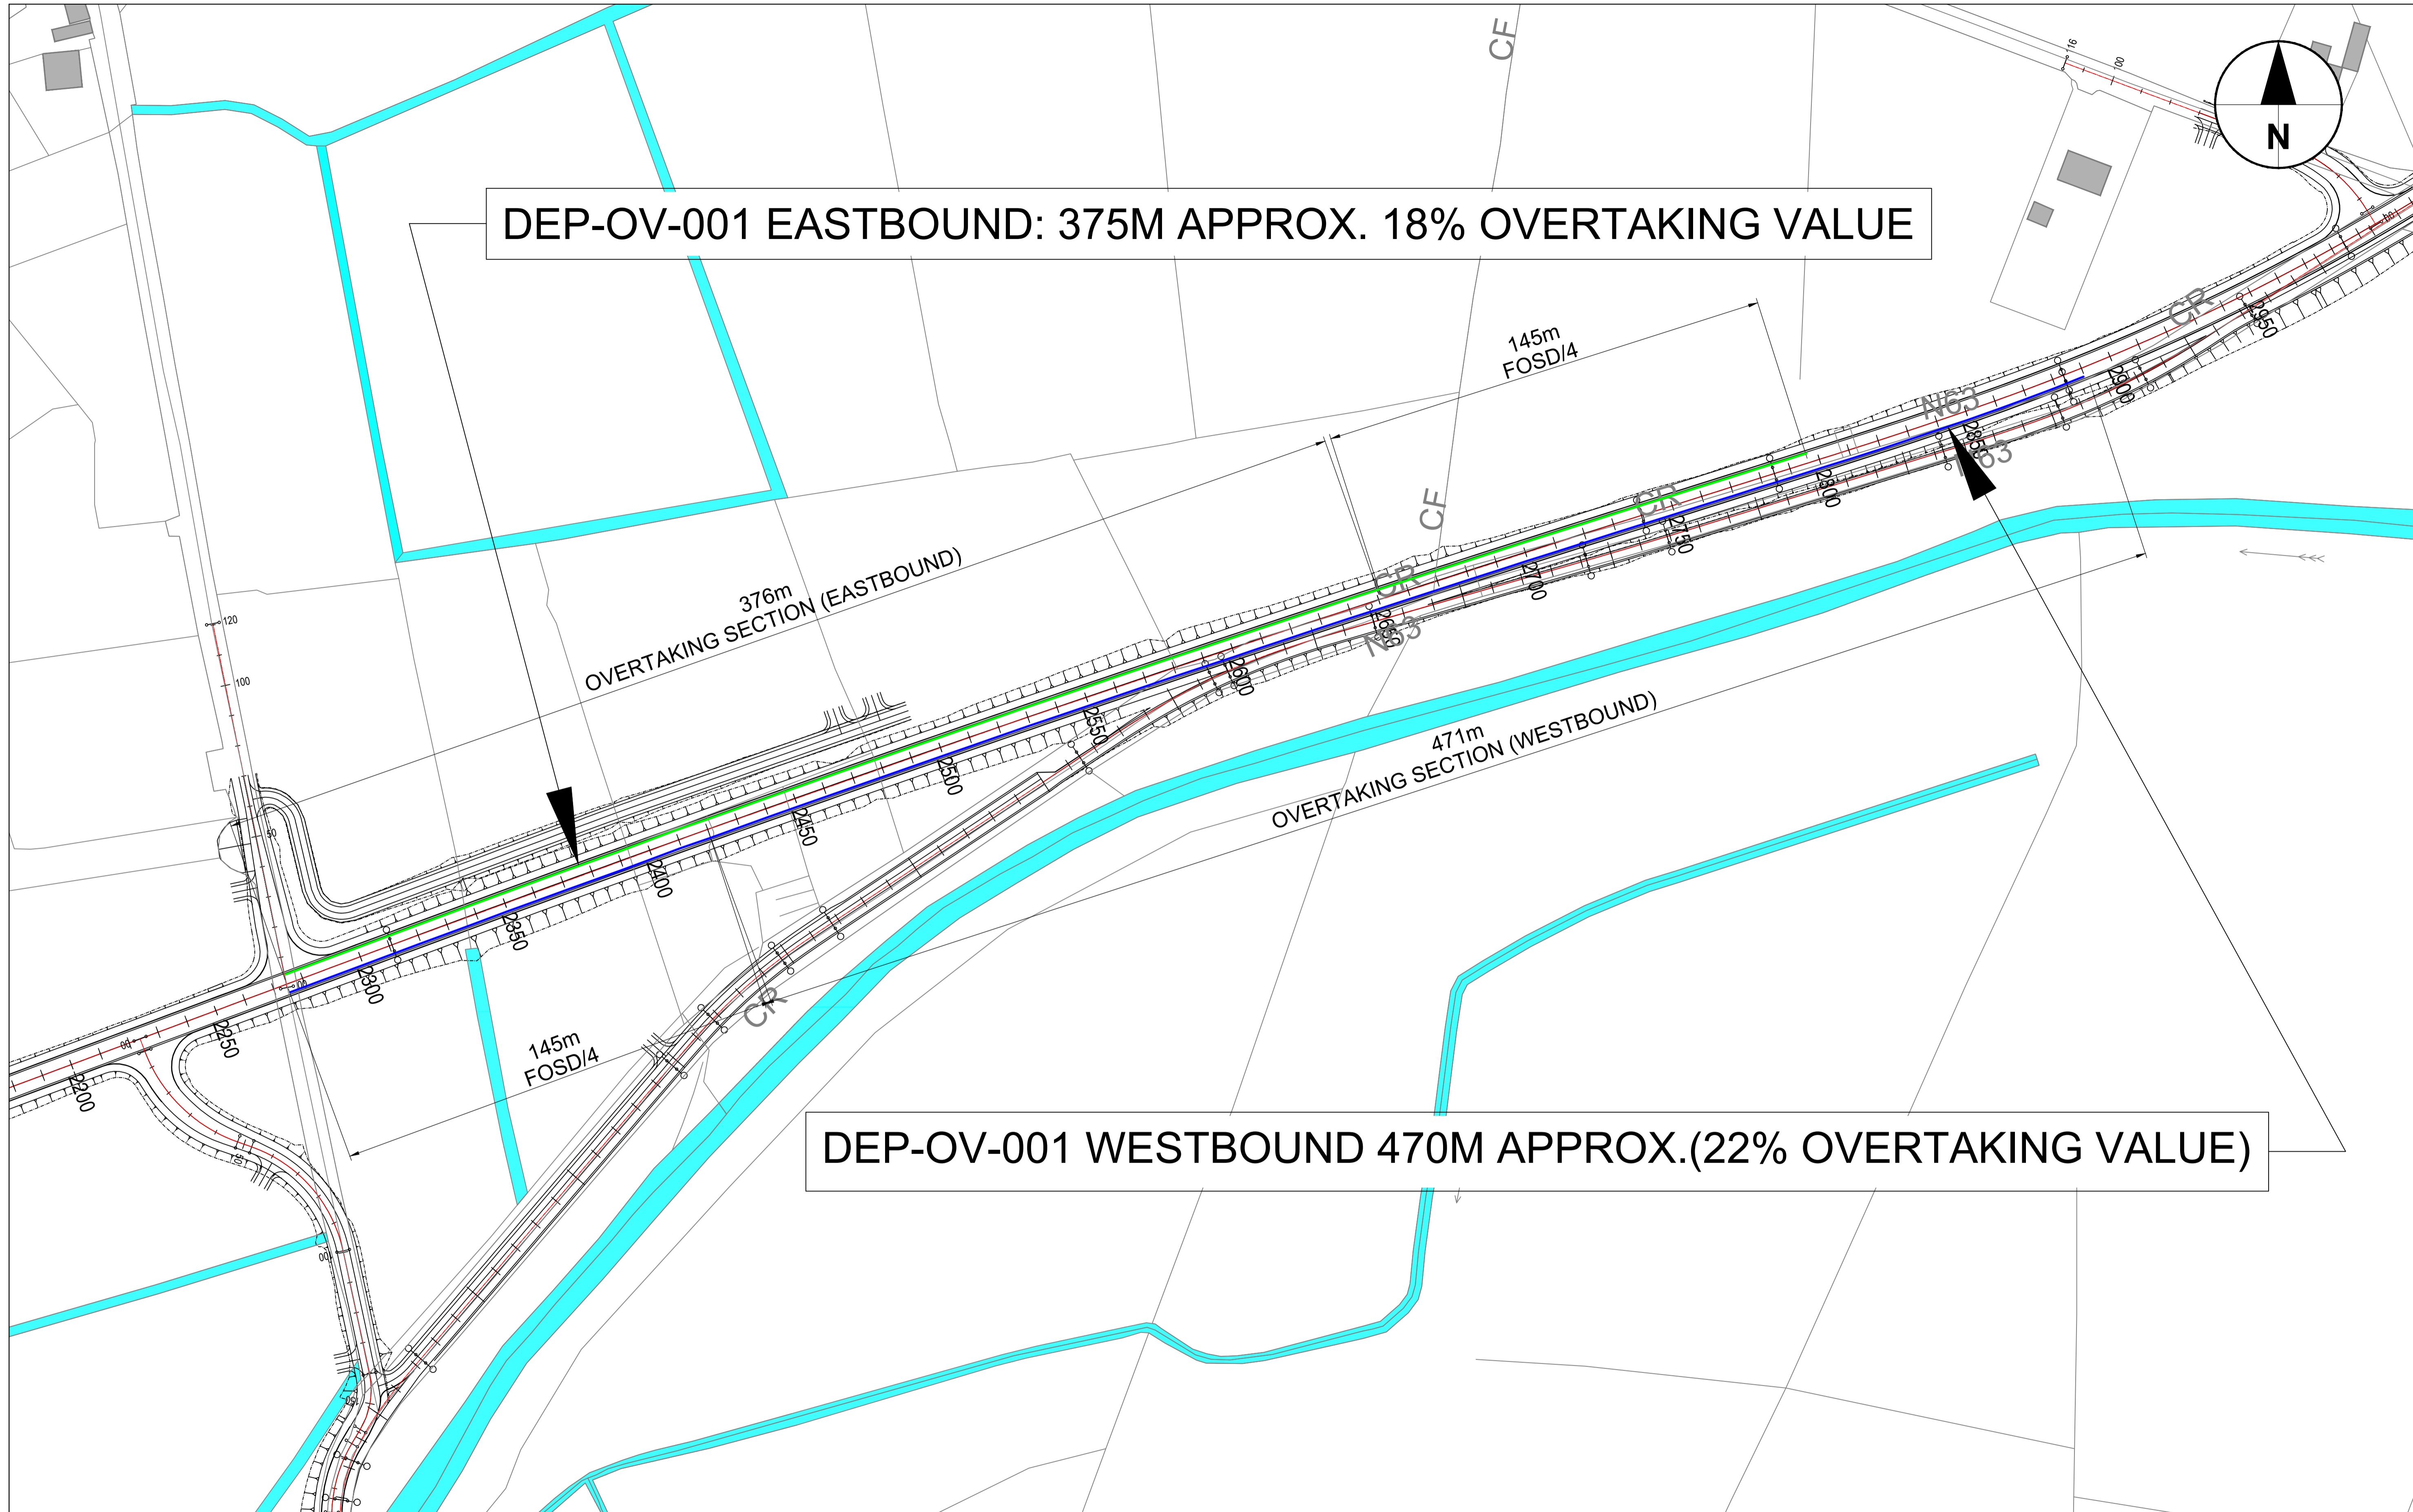

DEP-OV-001 EASTBOUND: 375M APPROX. 18% OVERTAKING VALUE

DEP-OV-001 WESTBOUND 470M APPROX.(22% OVERTAKING VALUE)

GALWAY COUNTY COUNCIL 2020/OSI\_NMA\_090  
© ORDINANCE SURVEY IRELAND, 2020



No.	Revision	Date	By	Chk'd	App'd

Roughan & O'Donovan-AECOM Alliance

**RROD**  
ROUGHAN & O'DONOVAN

**AECOM**

AECOM  
Adelphi Plaza  
Georges Street Upper  
Dun Laoghaire  
Co. Dublin  
Ireland  
T +353 (0)1 238 3100  
www.aecom.com

Roughan & O'Donovan  
Arena House  
Arena Road  
Sandyford  
Dublin 18  
Ireland  
T +353 (0)1 294 0800  
www.rod.ie

Drawn	Designed	Checked	Approved	Suitability Code - Description
DK	LB	SK	EG	S3 - Review & Comment

Project Title						N63 LISS TO ABBEY REALIGNMENT SCHEME					
Drawing Title						ALIGNMENT OVERTAKING DEPARTURE DEP-OV-01					
Project	Originator	Phase	Series	Type	Dept.	Number					
N63	ACM	PH03	0000	DR	HW	0023					
Scale: 1:1000 @A1 / 1:2000 @A3			Date: 30.08.2021			Job No: 60597858			Rev: E1		